







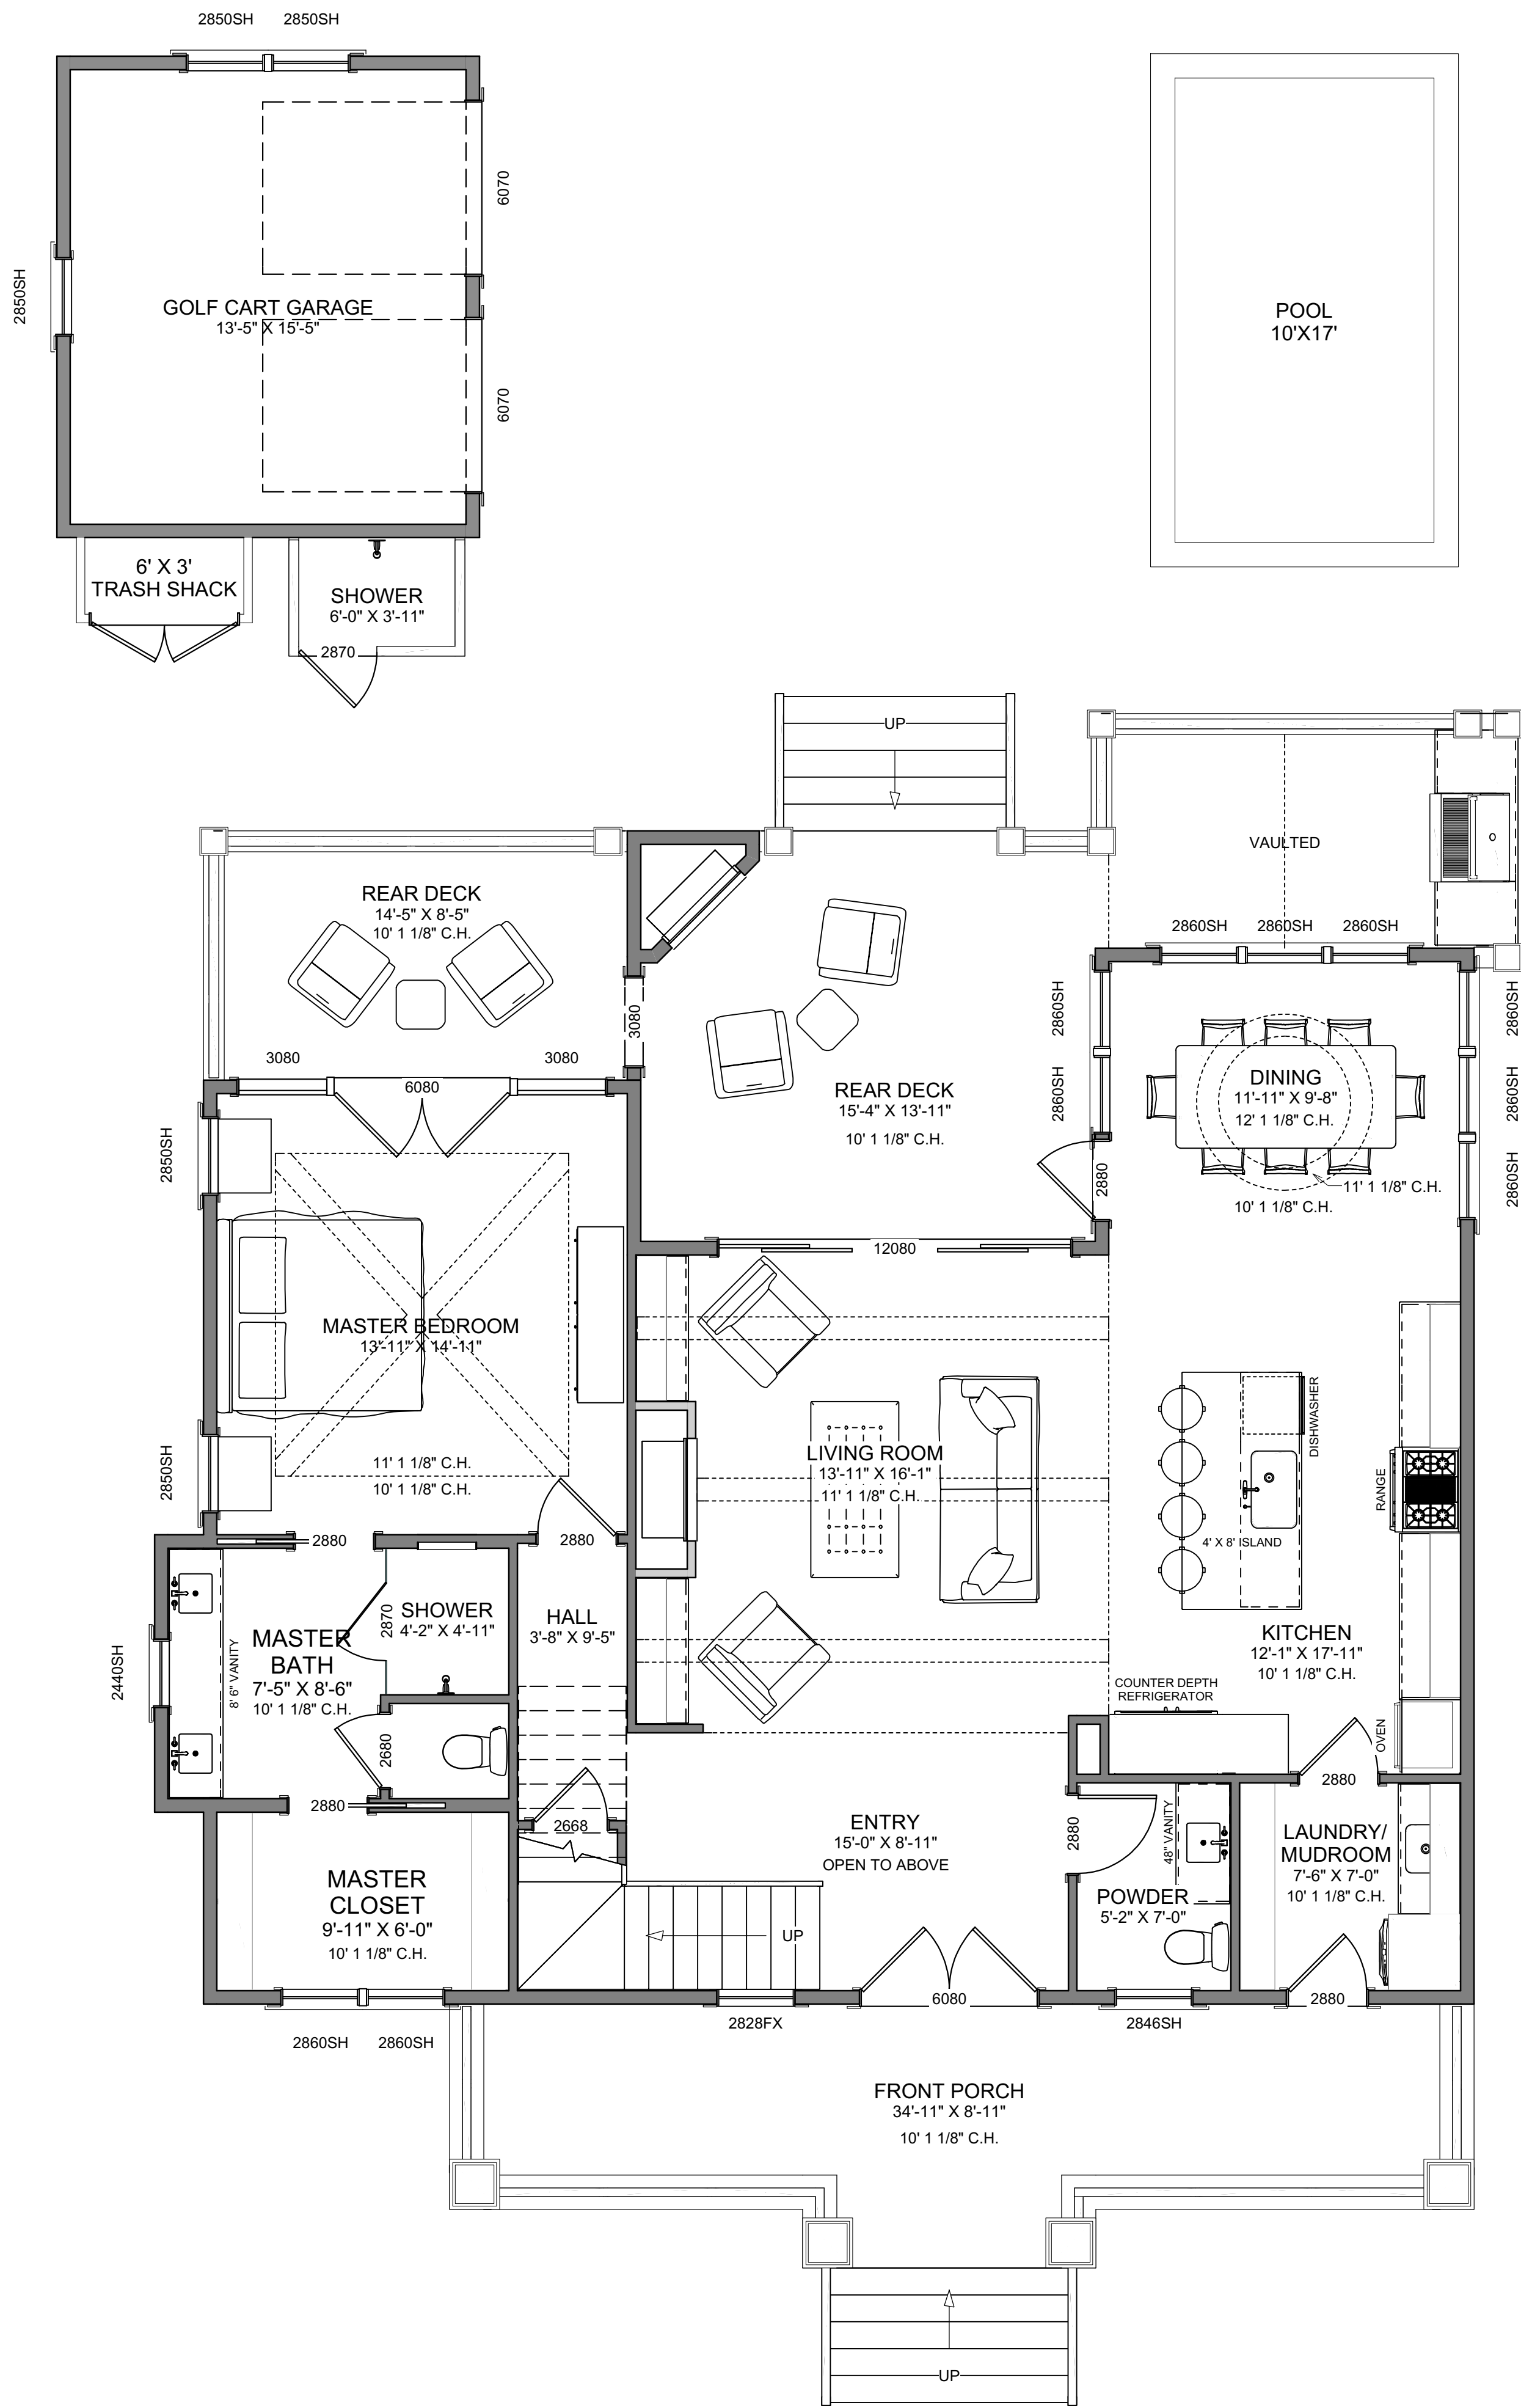

FIRST FLOOR

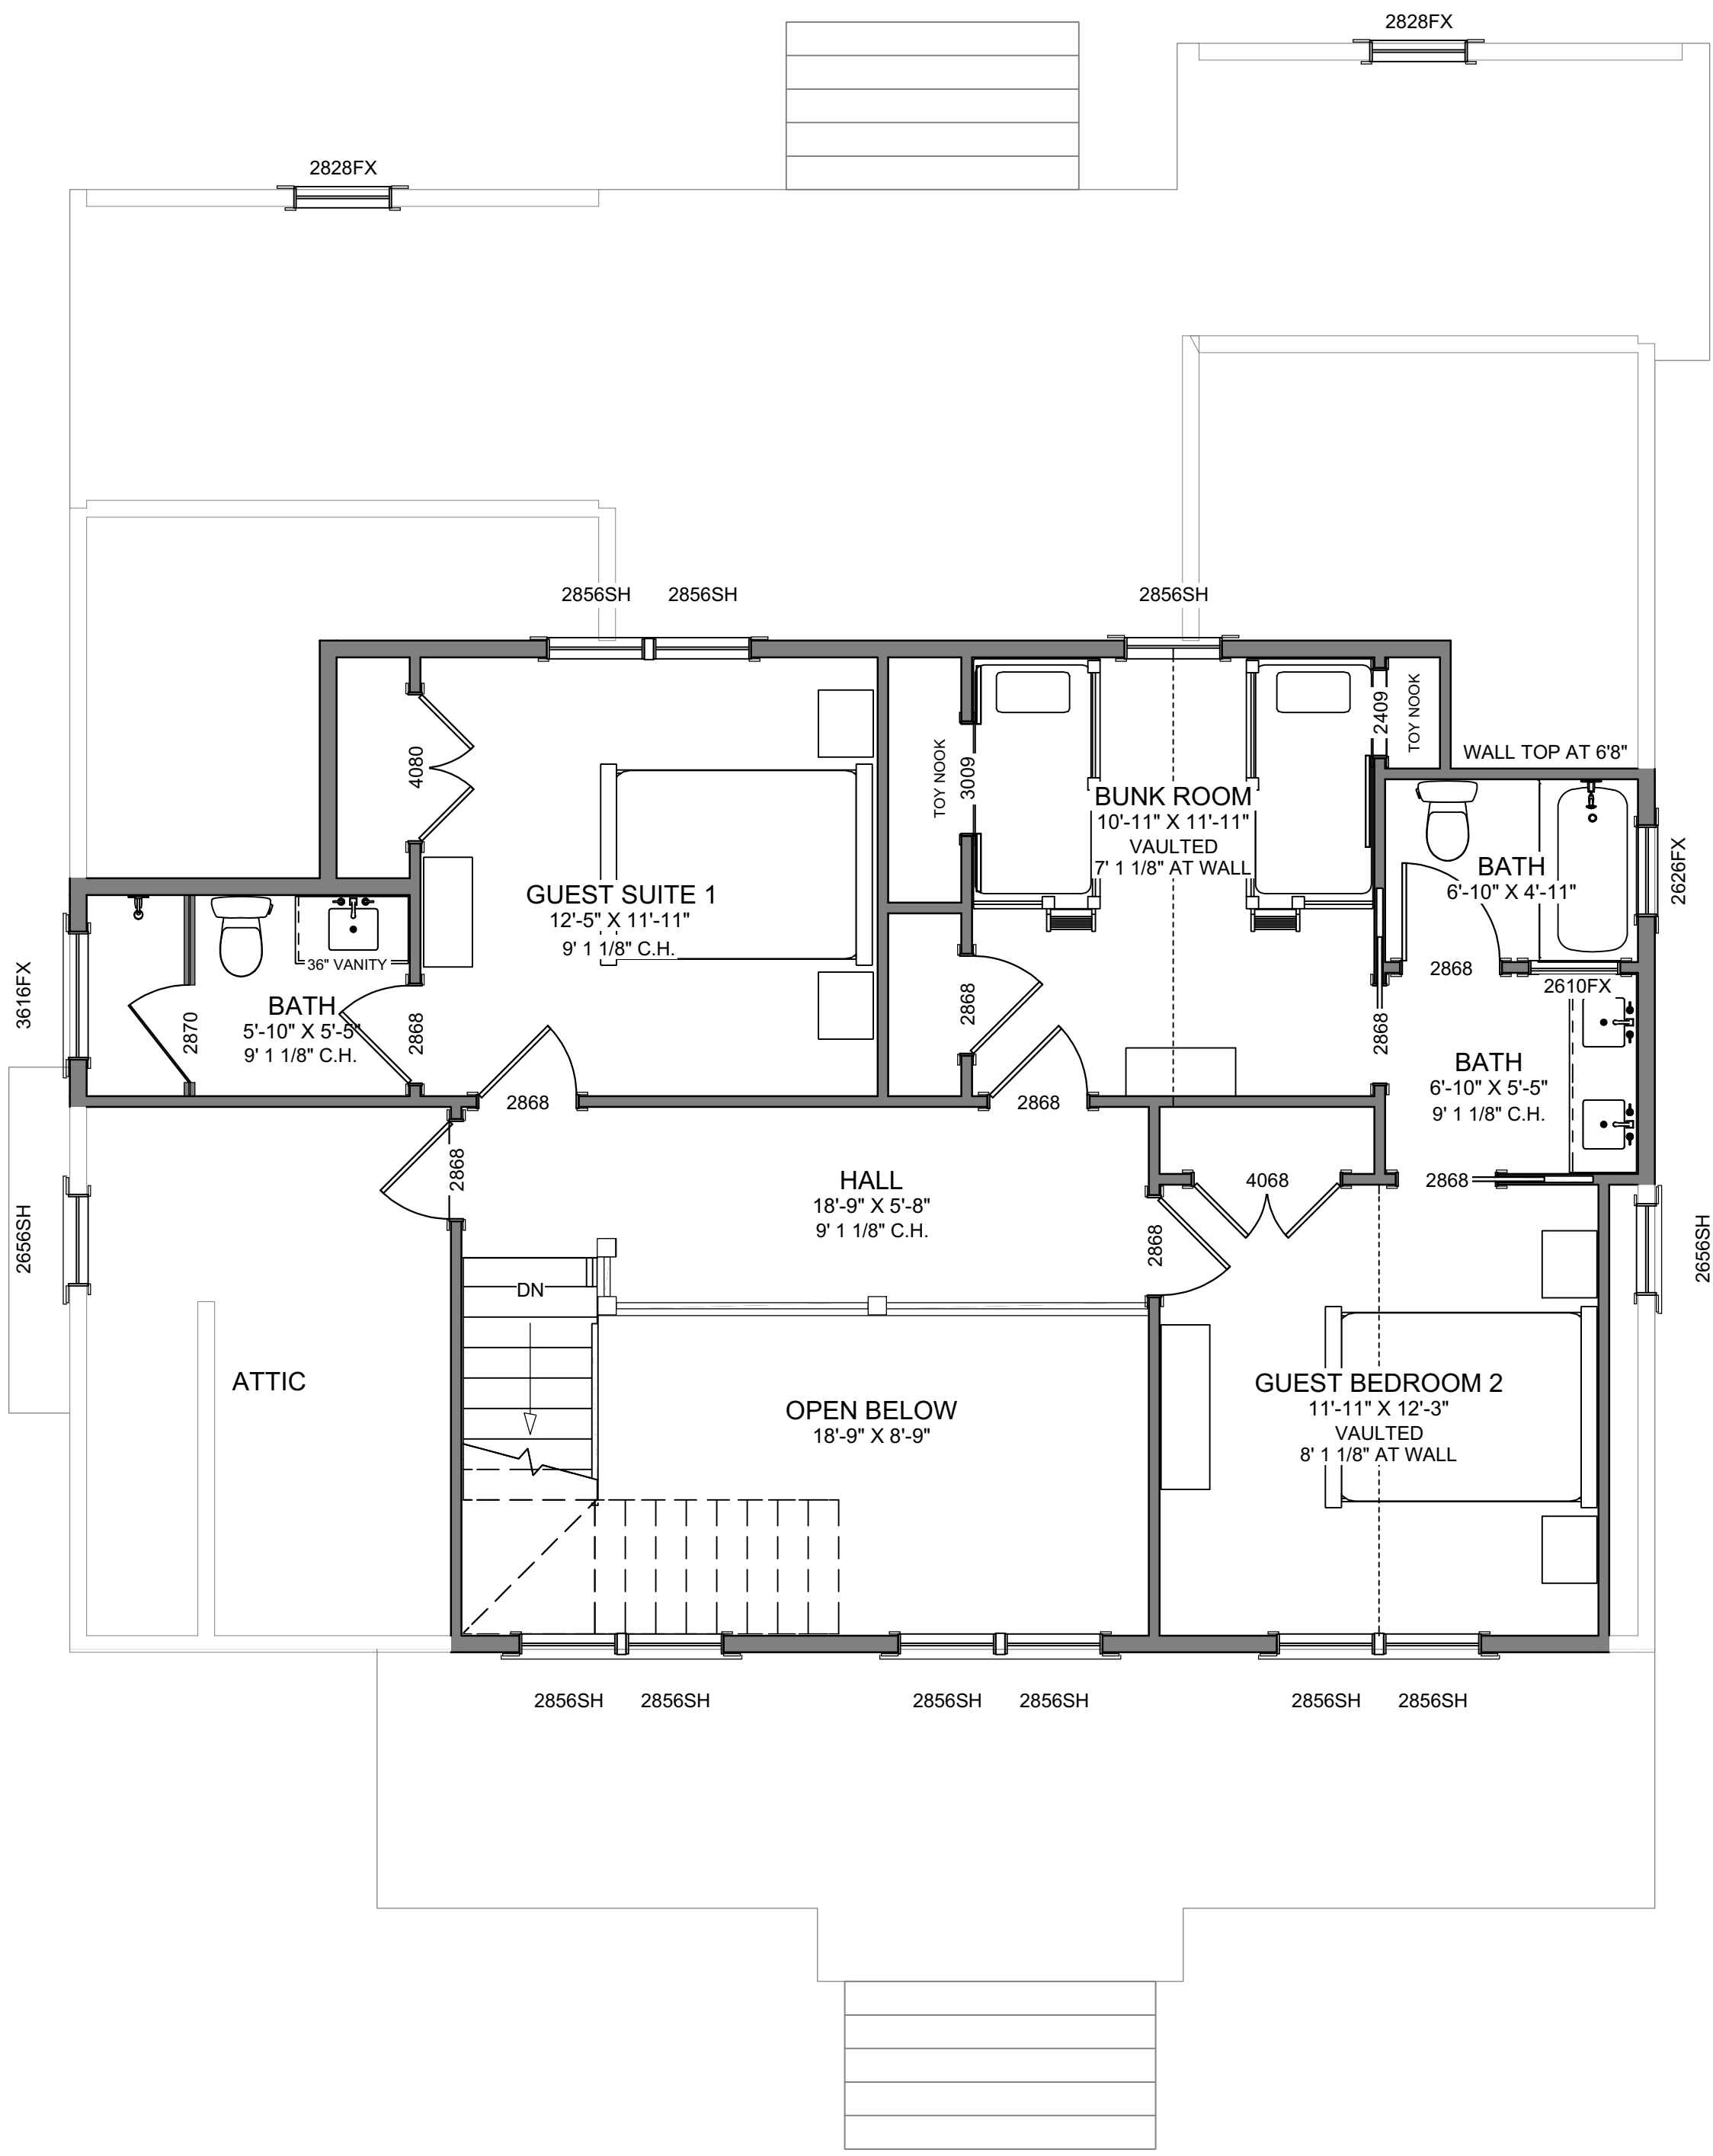

SECOND FLOOR

SQUARE FOOTAGE

1ST FLOOR: 1,343 SQ. FT.
2ND FLOOR: 775 SQ. FT.

TOTAL LIVING AREA: 2,118 SQ. FT.

GOLF CART GARAGE: 207 SQ. FT.
COVERED PORCHES: 711 SQ. FT.

3D VIEWS ARE NOT TO SCALE AND MAY NOT REFLECT EXACTLY WHAT IS AVAILABLE FOR THE PROJECT. RENDER VIEWS ARE REPRESENTATIONS OF WHAT THE VIEW COULD LOOK LIKE. NOT WHAT IT WILL LOOK LIKE. 2D VIEWS ALWAYS SUPERCEDE 3D VIEWS

SCHIANO
— DIVISION —
THE EXPERTS IN HOME DEVELOPMENT

(631) 774-6663 JSCHIANO@SCHIANODEVELOPMENT.COM

LICENSE NUMBER:
76086

RESIDENCE
SCHIANO DEVELOPMENT
621 SPEC HOUSE
621 CHICAMCOMICO WAY
BALD HEAD ISLAND, NC 28461

PAGE TITLE:
FLOOR PLAN
OVERVIEW

DRAWN BY:
JS

DATE:
8/31/2023

SCALE:
1/4" = 1'0"

SHEET #:
A-3