



DESIGNED BY

Johnny Schiano

3D VIEWS ARE NOT TO SCALE AND MAY NOT REFLECT EXACTLY WHAT IS AVAILABLE FOR THE PROJECT. RENDER VIEWS ARE REPRESENTATIONS OF WHAT THE VIEW COULD LOOK LIKE, NOT WHAT IT WILL LOOK LIKE. 2D VIEWS ALWAYS SUPERCEDE 3D VIEWS

SCHIANO
— DEVELOPMENT —
111 HUFFLEY BLVD. SUITE 1100
(631) 774-6663 JSCHIANO@SCHIANODEVELOPMENT.COM

LICENSE NUMBER:
76086

RESIDENCE
ROOF RESIDENCE

PAGE TITLE:
FLOOR PLAN OVERVIEW


DRAWN BY:
JS

DATE:
9/13/2022

SCALE:
3/16" = 1'0"

SHEET #:
A-4

SQUARE FOOTAGE
1ST FLOOR: 2,539 Sq. Ft.
2ND FLOOR: 805 Sq. Ft.
TOTAL LIVING AREA: 3,344 Sq. Ft.
GARAGE & STORAGE 726 Sq. Ft.
COVERED PORCH 418 Sq. Ft.
UNCOVERED PORCH 139 Sq. Ft.

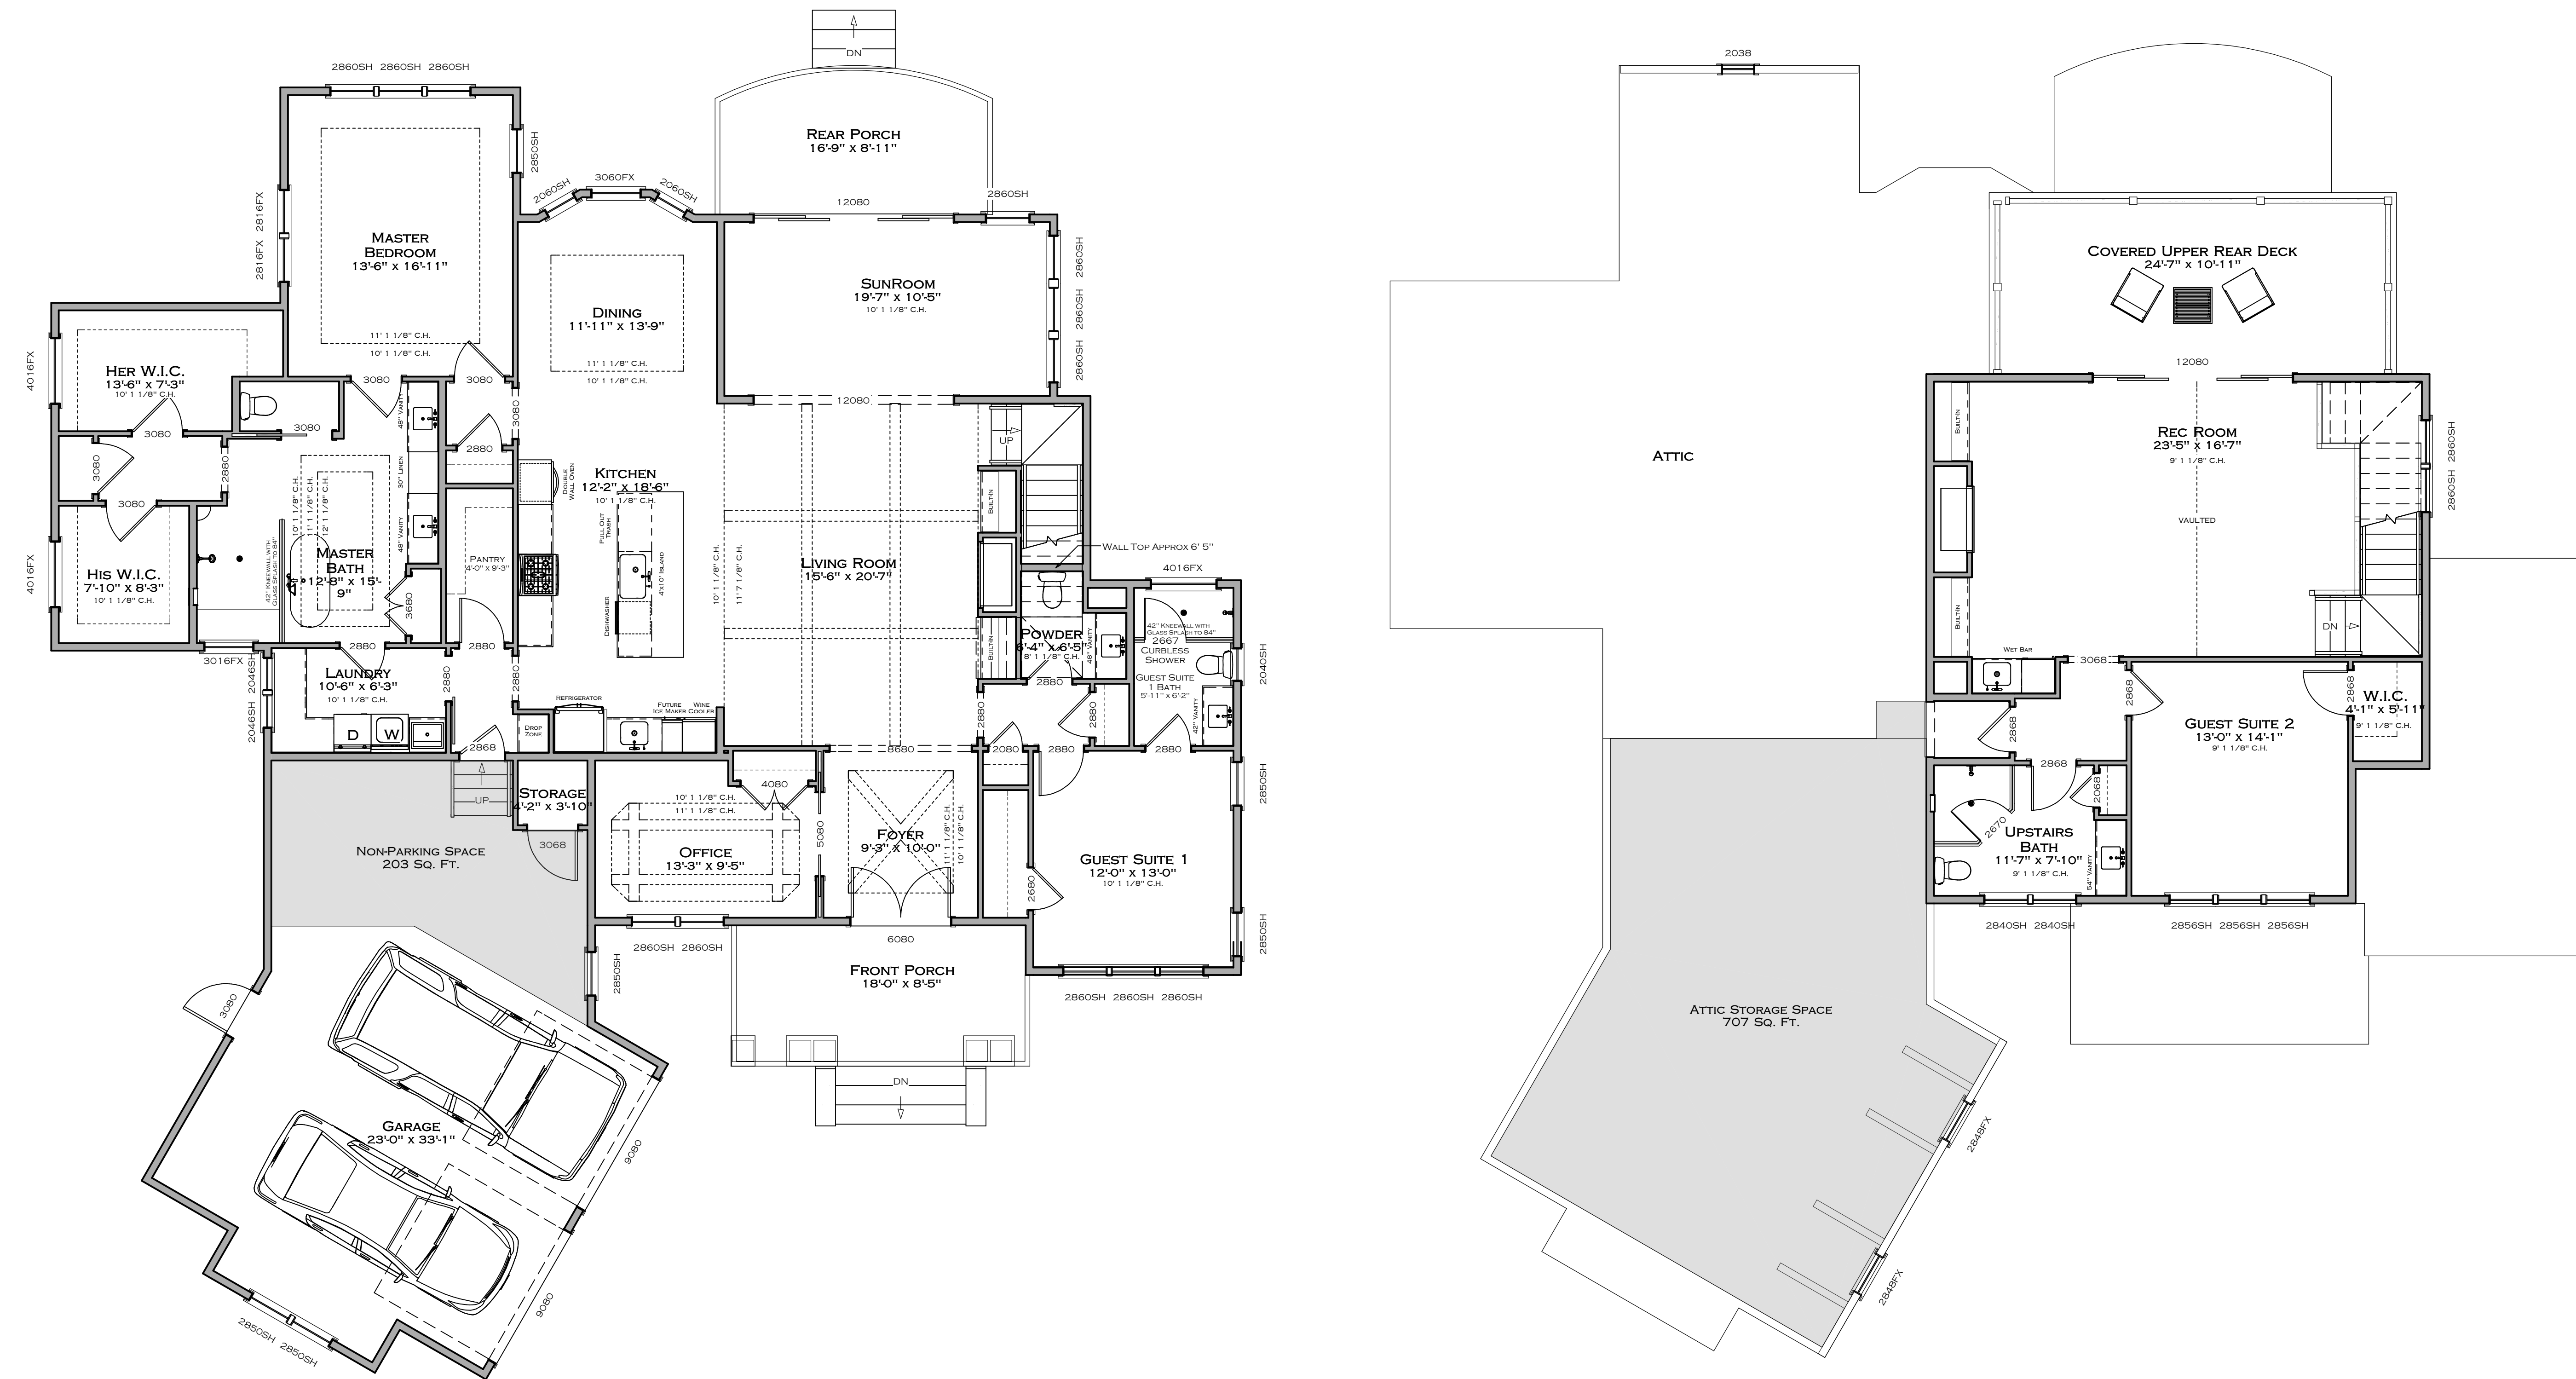

1 FLOOR OVERVIEW
A-4 3/16" = 1'0"

© ALL RIGHTS RESERVED. DUPLICATION AND DISTRIBUTION OF THIS PLAN WITHOUT WRITTEN PERMISSION IS PROHIBITED