

3D VIEWS ARE NOT TO SCALE AND MAY NOT REFLECT EXACTLY WHAT IS AVAILABLE FOR THE PROJECT. RENDER VIEWS ARE REPRESENTATIONS OF WHAT THE VIEW COULD LOOK LIKE, NOT WHAT IT WILL LOOK LIKE. 2D VIEWS ALWAYS SUPERCEDE 3D VIEWS

**SCHIANO**  
— DIVISION —  
111 HUNTERS HILL ROAD, SUITE 111, HUNTERDON, NJ 07001  
(631) 774-6663 JSCHIANO@SCHIANODEVELOPMENT.COM

LICENSE NUMBER:  
76086

RESIDENCE  
THE HARRISON

PAGE TITLE:  
EXTERIOR ELEVATIONS

DRAWN BY:  
JS

DATE:  
8/18/21

SCALE:  
1/4" = 1'0"

SHEET #:  
A-1




A FRONT ELEVATION  
A-1 1/4" = 1'0"



D BACK ELEVATION  
A-1 1/4" = 1'0"

3D VIEWS ARE NOT TO SCALE AND MAY NOT REFLECT EXACTLY WHAT IS AVAILABLE FOR THE PROJECT. RENDER VIEWS ARE REPRESENTATIONS OF WHAT THE VIEW COULD LOOK LIKE. NOT WHAT IT WILL LOOK LIKE. 2D VIEWS ALWAYS SUPERCEDE 3D VIEWS

1ST FLOOR SQUARE FEET: 3,320 SQ. FT.  
 2ND FLOOR SQUARE FEET: 469 SQ. FT.  
 TOTAL HEATED: 3,789 SQ. FT.  
 GARAGE SQUARE FEET: 841 SQ. FT.  
 PORCH SQUARE FEET: 441 SQ. FT.

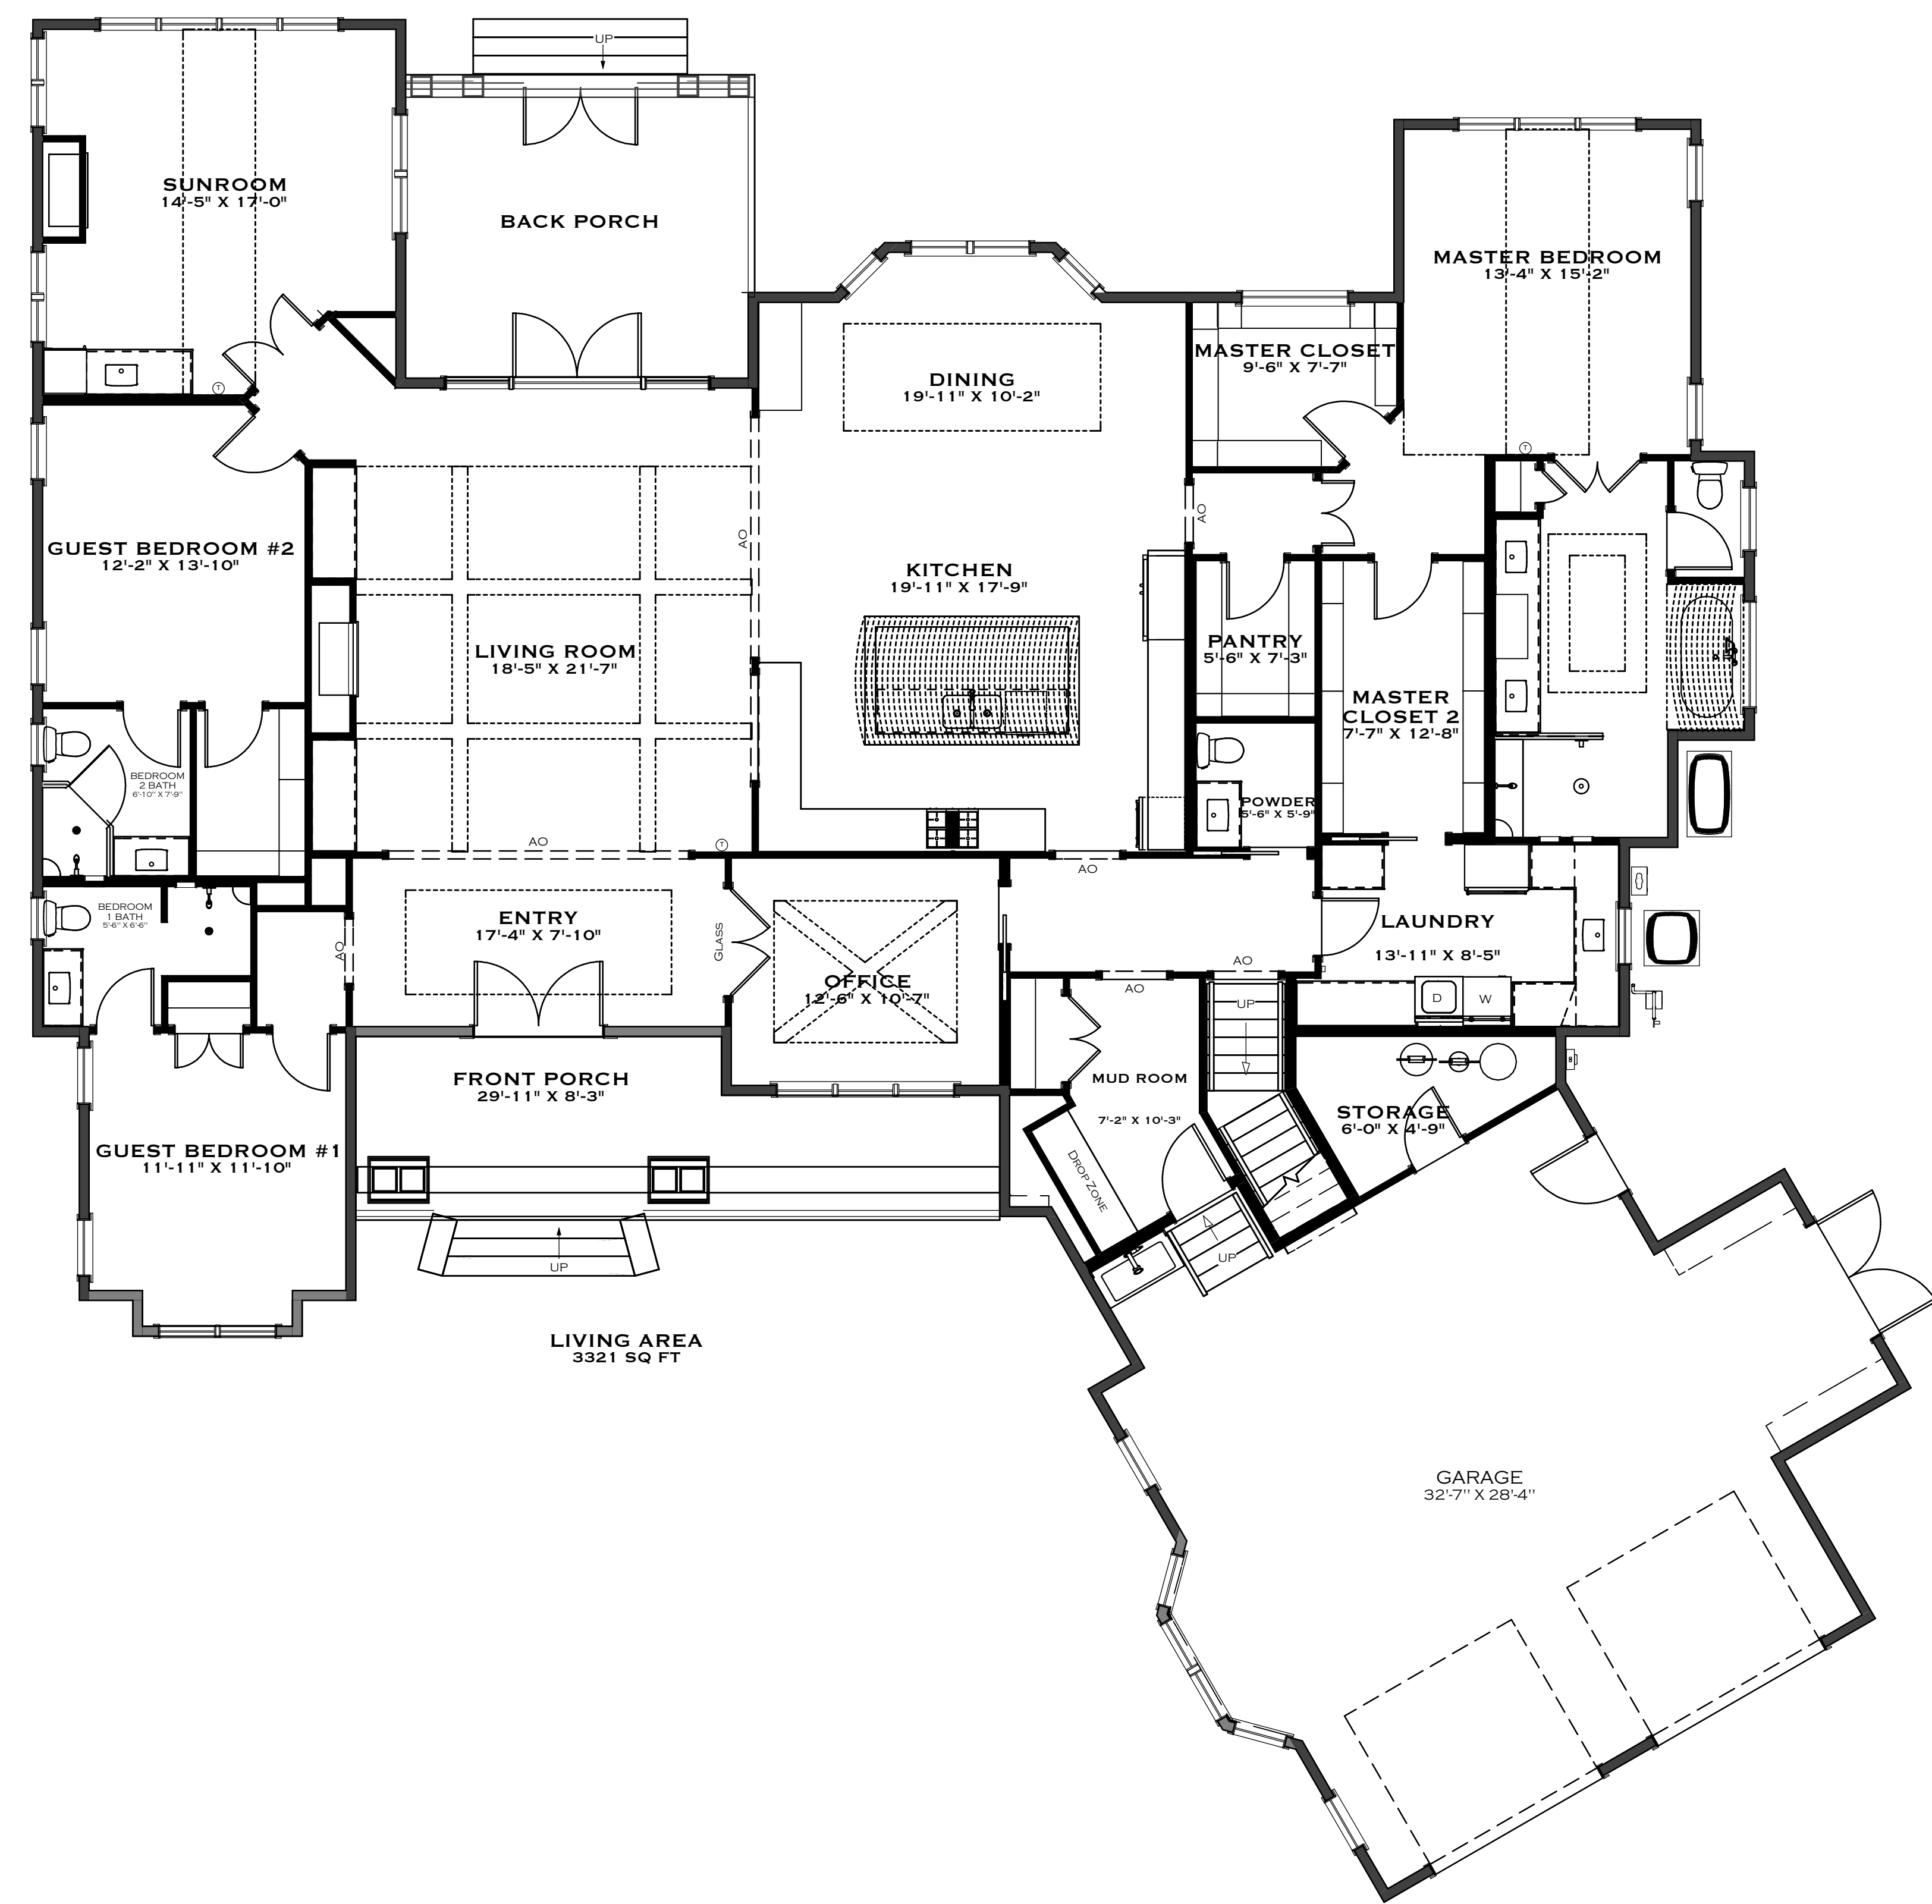

1 FLOOR OVERVIEW  
 A-3 3/16" = 1'0"

**SCHIANO**  
 ARCHITECTS PLLC  
 1001 E. 10TH AVE. SUITE 1000  
 DENVER, CO 80202  
 (303) 733-1111  
 JSCHIANO@SCHIANOARCHITECTS.COM

LICENSE NUMBER:  
 76086

RESIDENCE  
 THE HARRISON


PAGE TITLE:  
 1ST FLOOR OVERVIEW

DRAWN BY:  
 JS

DATE:  
 8/18/21

SCALE:  
 3/16" = 1'0"

SHEET #:  
 A-3

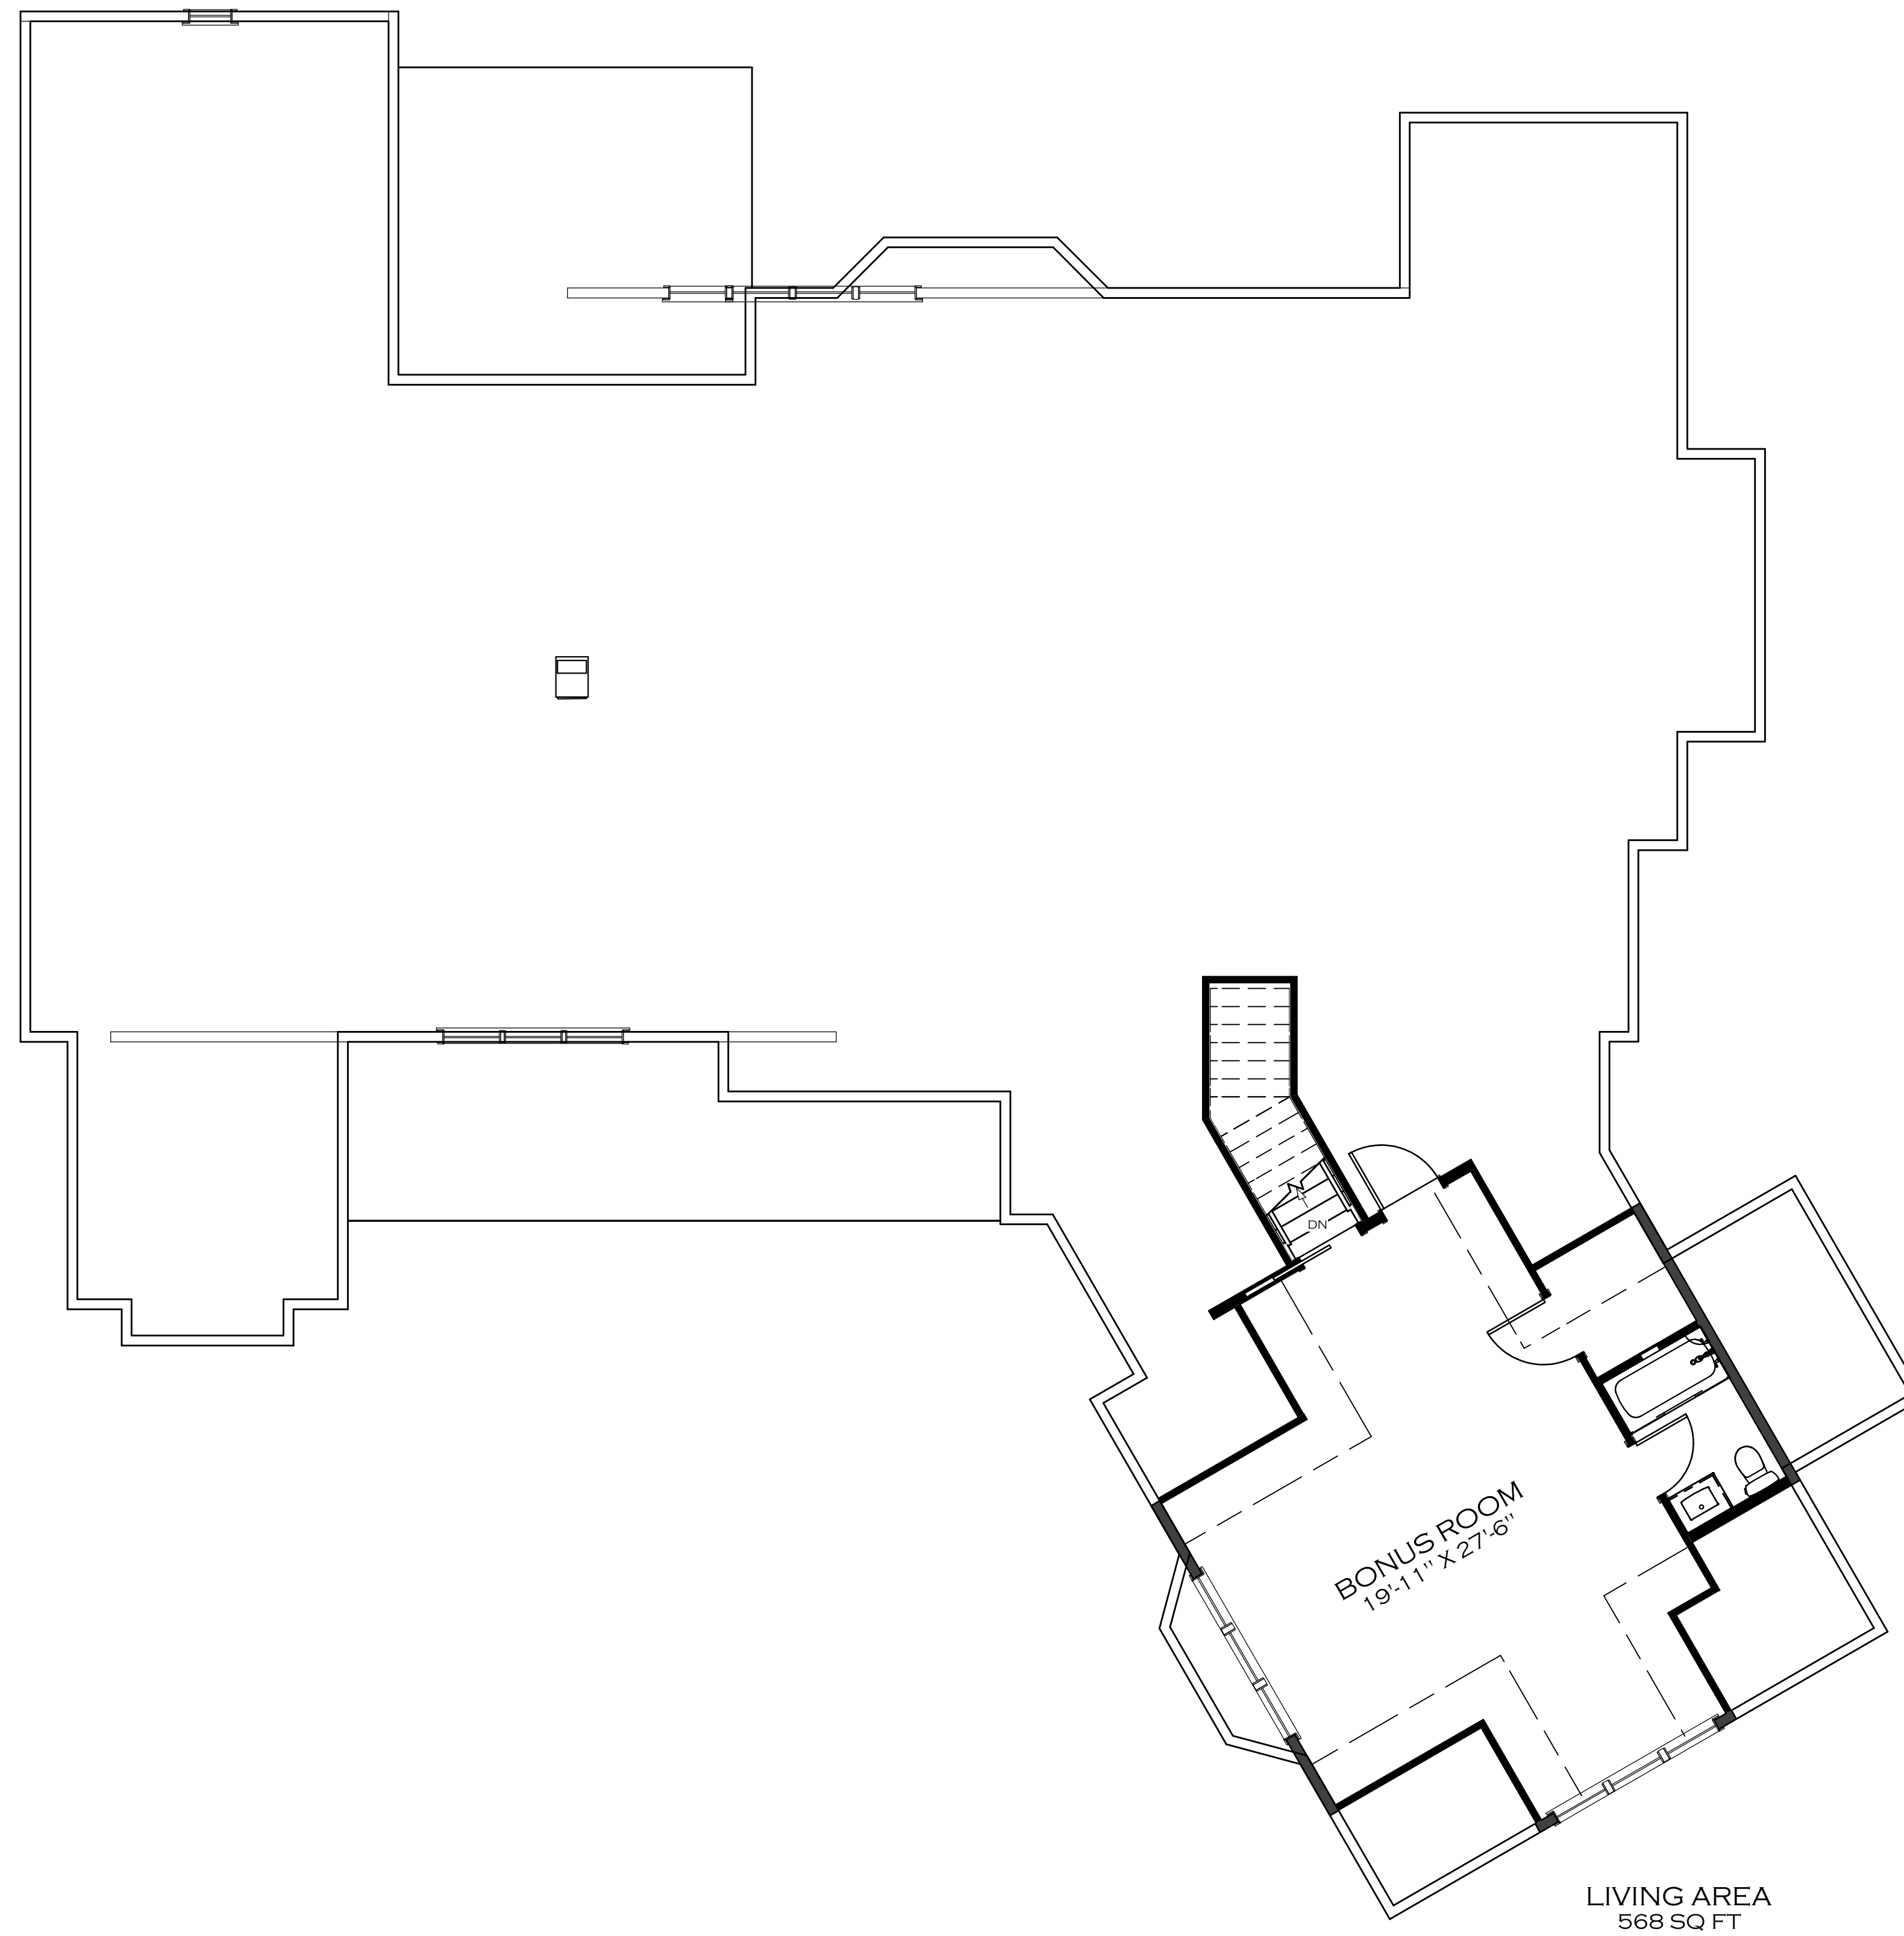

1  
A-4 FLOOR OVERVIEW  
3/16" = 1'0"

3D VIEWS ARE NOT TO SCALE AND MAY NOT REFLECT EXACTLY WHAT IS AVAILABLE FOR THE PROJECT. RENDER VIEWS ARE REPRESENTATIONS OF WHAT THE VIEW COULD LOOK LIKE. NOT WHAT IT WILL LOOK LIKE. 2D VIEWS ALWAYS SUPERCEDE 3D VIEWS

**SCHIANO**  
— ARCHITECTS —  
111 HUNTERS HILL ROAD, SUITE 111, HOUSTON, TEXAS 77058  
(631) 774-6663 JSCHIANO@SCHIANODEVELOPMENT.COM

LICENSE NUMBER:  
76086

RESIDENCE  
THE HARRISON

PAGE TITLE:  
2ND FLOOR OVERVIEW

DRAWN BY:  
JS

DATE:  
8/18/21

SCALE:  
3/16" = 1'0"

SHEET #:  
A-4