


3D VIEWS ARE NOT TO SCALE AND MAY NOT REFLECT EXACTLY WHAT IS AVAILABLE FOR THE PROJECT. RENDER VIEWS ARE REPRESENTATIONS OF WHAT THE VIEW COULD LOOK LIKE, NOT WHAT IT WILL LOOK LIKE. 2D VIEWS ALWAYS SUPERCEDE 3D VIEWS

 **SCHIANO**  
—O U T L I N E—  
THE BLUEPRINTS | DESIGN | CONSTRUCTION  
(631) 774-6663 JSCHIANO@SCHIANODEVELOPMENT.COM

LICENSE NUMBER:  
76086

RESIDENCE  
MOM & DAD

PAGE TITLE:  
EXTERIOR ELEVATIONS

DRAWN BY:  
JS

DATE:  
10/17/2022

SCALE:  
1/4" = 1'0"

SHEET #:  
A-1



A  
A-1 FRONT ELEVATION  
1/4" = 1'0"



A  
A-1 REAR ELEVATION  
1/4" = 1'0"



**A**  
**A-2**    **LEFT ELEVATION**  
1/4" = 1'0"



**A**  
**A-2**    **RIGHT ELEVATION**  
1/4" = 1'0"

3D VIEWS ARE NOT TO SCALE AND MAY NOT REFLECT EXACTLY WHAT IS AVAILABLE FOR THE PROJECT. RENDER VIEWS ARE REPRESENTATIONS OF WHAT THE VIEW COULD WILL LOOK LIKE. NOT WHAT IT WILL. LOOK LIKE. 2D VIEWS ALWAYS SUPERCEDE 3D VIEWS

**SCHIANO**  
— DIV —  
111 HUNTERS HILL RD. SUITE 101A  
WESTBORO, MA 01581  
(631) 774-6663 JSCHIANO@SCHIANODEVELOPMENT.COM

LICENSE NUMBER:  
76086

RESIDENCE  
MOM & DAD



PAGE TITLE:  
EXTERIOR ELEVATIONS

DRAWN BY:  
JS

DATE:  
10/17/2022

SCALE:  
1/4" = 1'0"

SHEET #:  
A-2

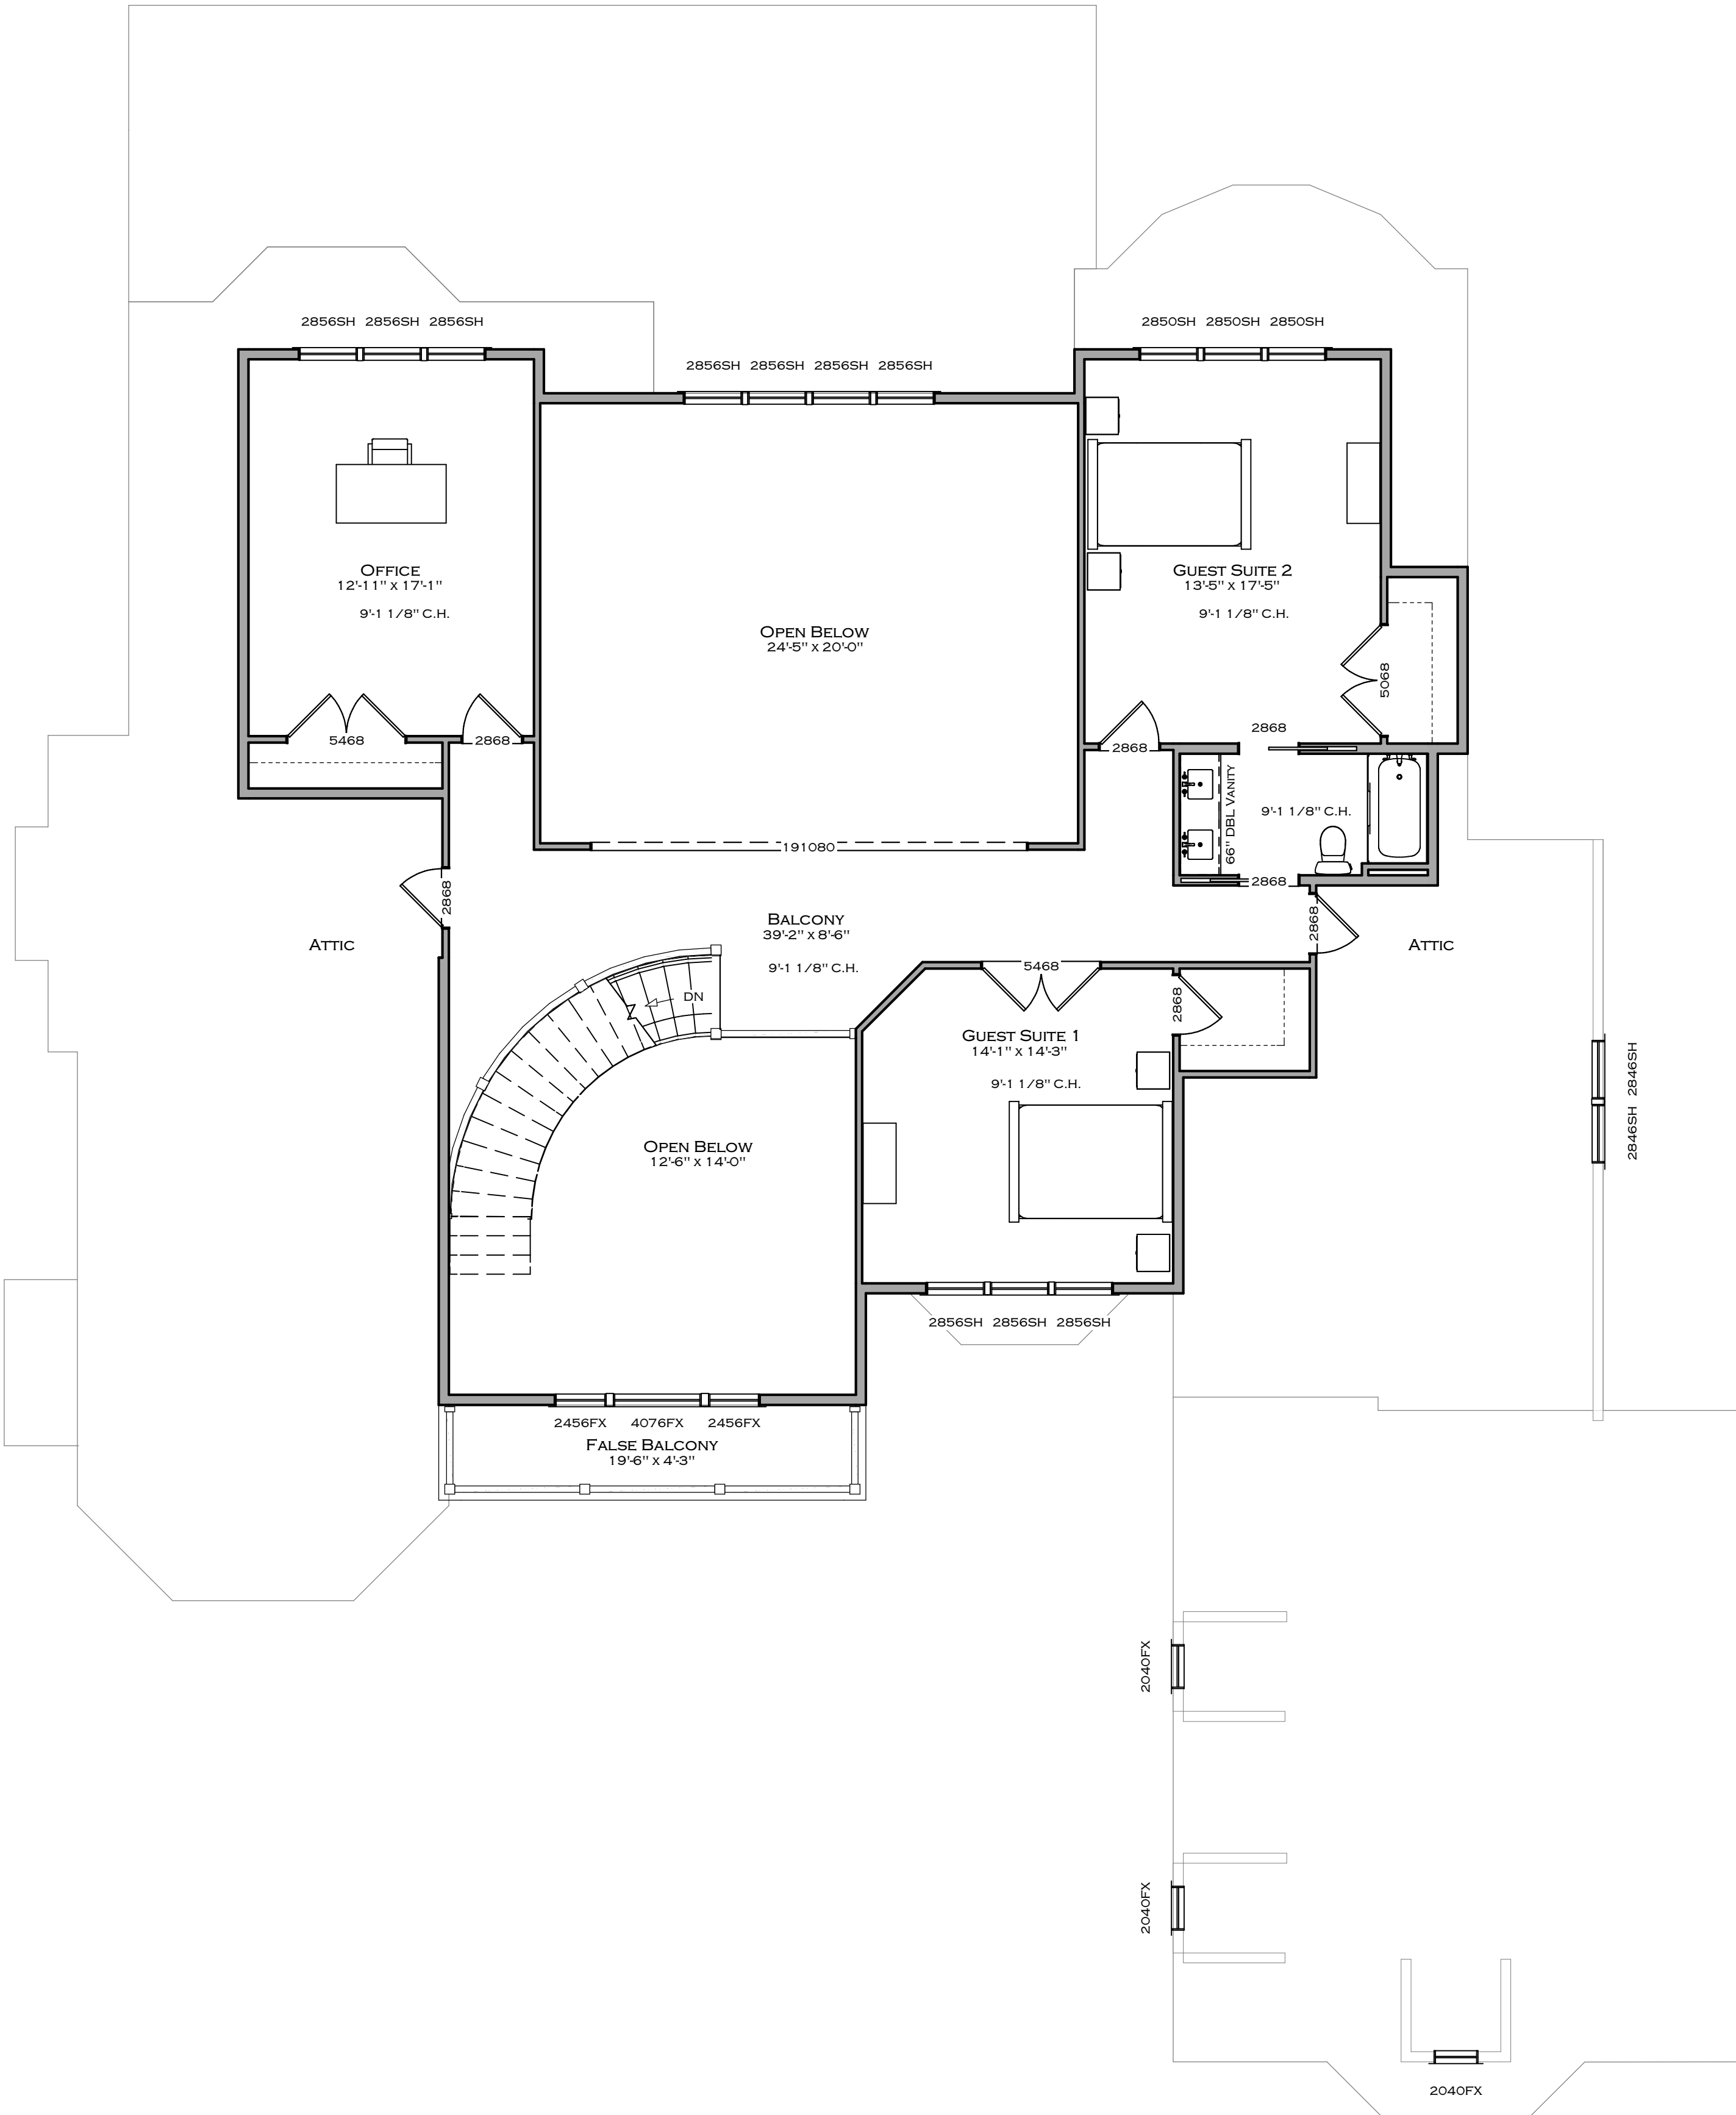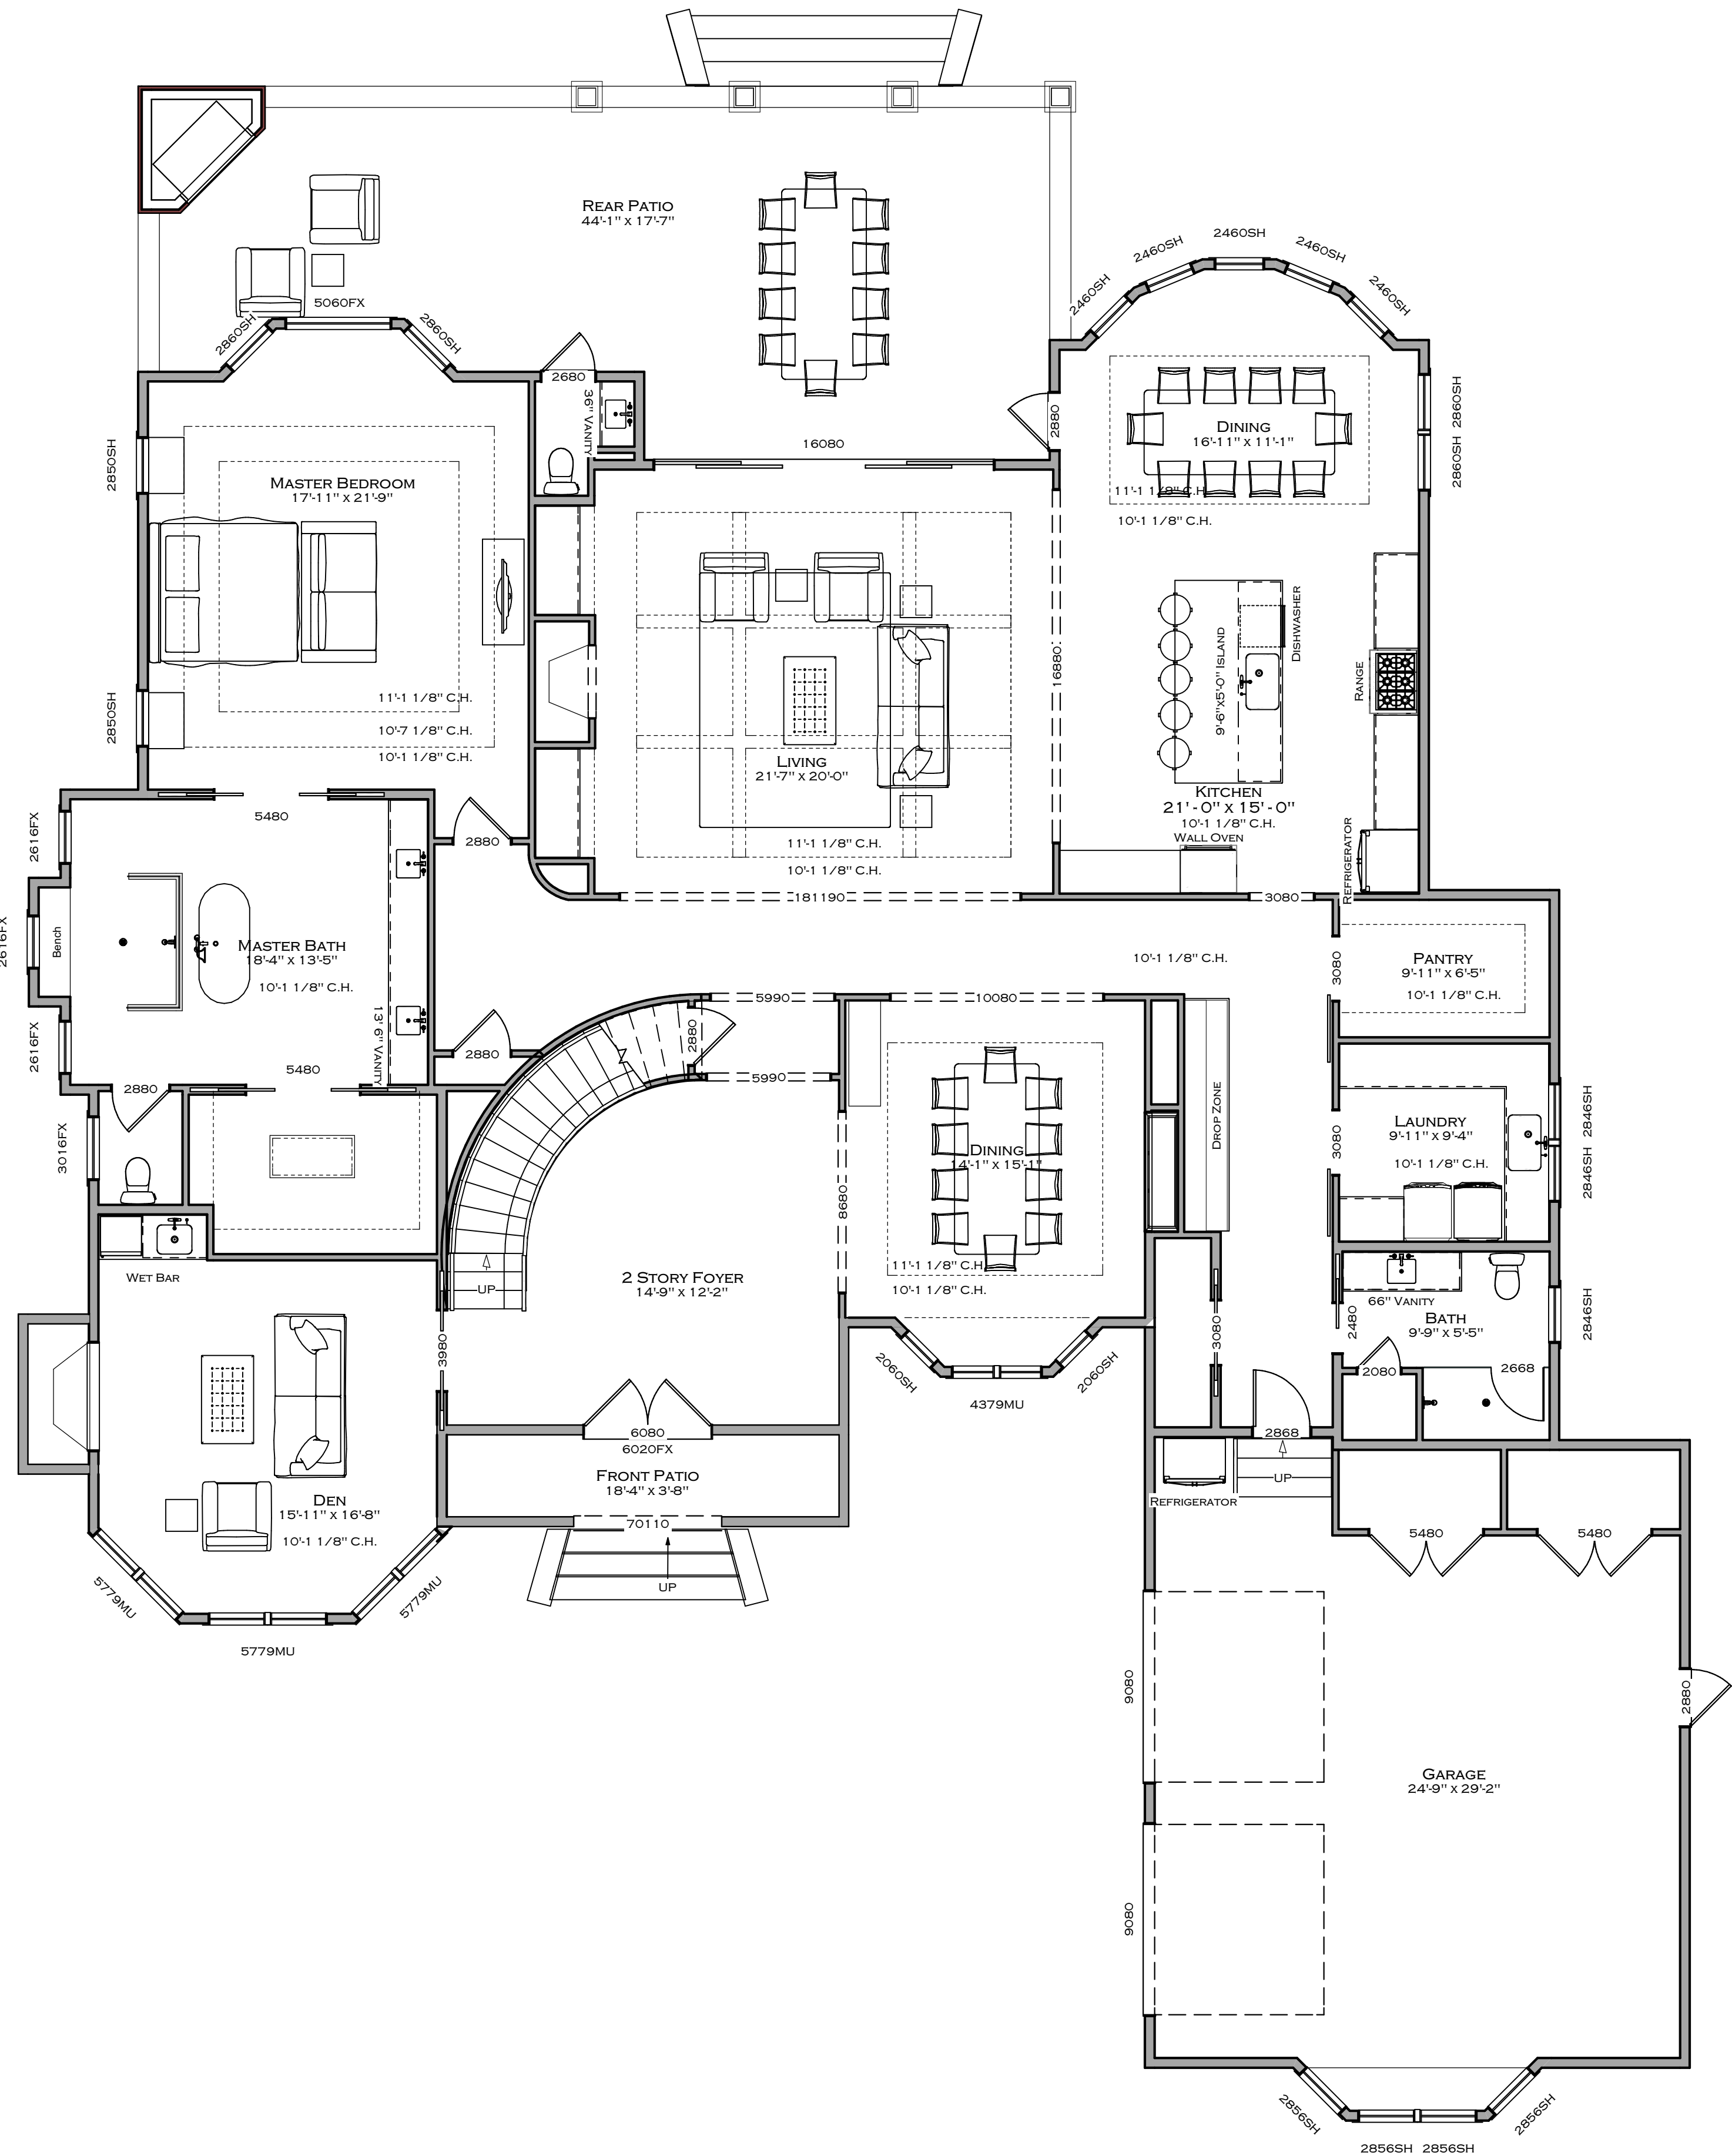

SQUARE FOOTAGE  
1ST FLOOR: 3,395 Sq. Ft.  
2ND FLOOR: 1,187 Sq. Ft.  
TOTAL LIVING AREA: 4,582 Sq. Ft.  
GARAGE & STORAGE 734 Sq. Ft.  
COVERED PORCH 685 Sq. Ft.  
UNCOVERED PATIO 83 Sq. Ft.

1  
A-3 FURNITURE PLAN  
3/16" = 1'0"

3D VIEWS ARE NOT TO SCALE AND MAY NOT REFLECT EXACTLY WHAT IS AVAILABLE FOR THE PROJECT. RENDER VIEWS ARE REPRESENTATIONS OF WHAT THE VIEW COULD LOOK LIKE. NOT WHAT IT WILL LOOK LIKE. 2D VIEWS ALWAYS SUPERCEDE 3D VIEWS

**SCHIANO**  
— DIV —  
111 HUFFLES RD. SUITE 100, W. MILFORD, NJ 07048  
(631) 774-6663 JSCHIANO@SCHIANODEVELOPMENT.COM

LICENSE NUMBER:  
76086

RESIDENCE  
MOM & DAD

PAGE TITLE:  
FURNITURE PLAN -  
FLOOR 1

DRAWN BY:  
JS

DATE:  
10/17/2022

SCALE:  
3/16" = 1'0"

SHEET #:  
A-3