




A
A-1 FRONT ELEVATION
1/4" = 1'0"



D
A-1 BACK ELEVATION
1/4" = 1'0"

3D VIEWS ARE NOT TO SCALE AND MAY NOT REFLECT EXACTLY WHAT IS AVAILABLE FOR THE PROJECT. RENDER VIEWS ARE REPRESENTATIONS OF WHAT THE VIEW COULD LOOK LIKE, NOT WHAT IT WILL LOOK LIKE. 2D VIEWS ALWAYS SUPERCEDE 3D VIEWS

 **SCHIANO**
— DEVELOPMENT —
111 HUNTERS HILL RD. SUITE 1000
(631) 774-6663 JSCHIANO@SCHIANODEVELOPMENT.COM

LICENSE NUMBER:
76086

RESIDENCE

PAGE TITLE:


ELEVATIONS

DRAWN BY:
JS

DATE:
8/16/21

SCALE:
3/16" = 1'0"

SHEET #:
A-1

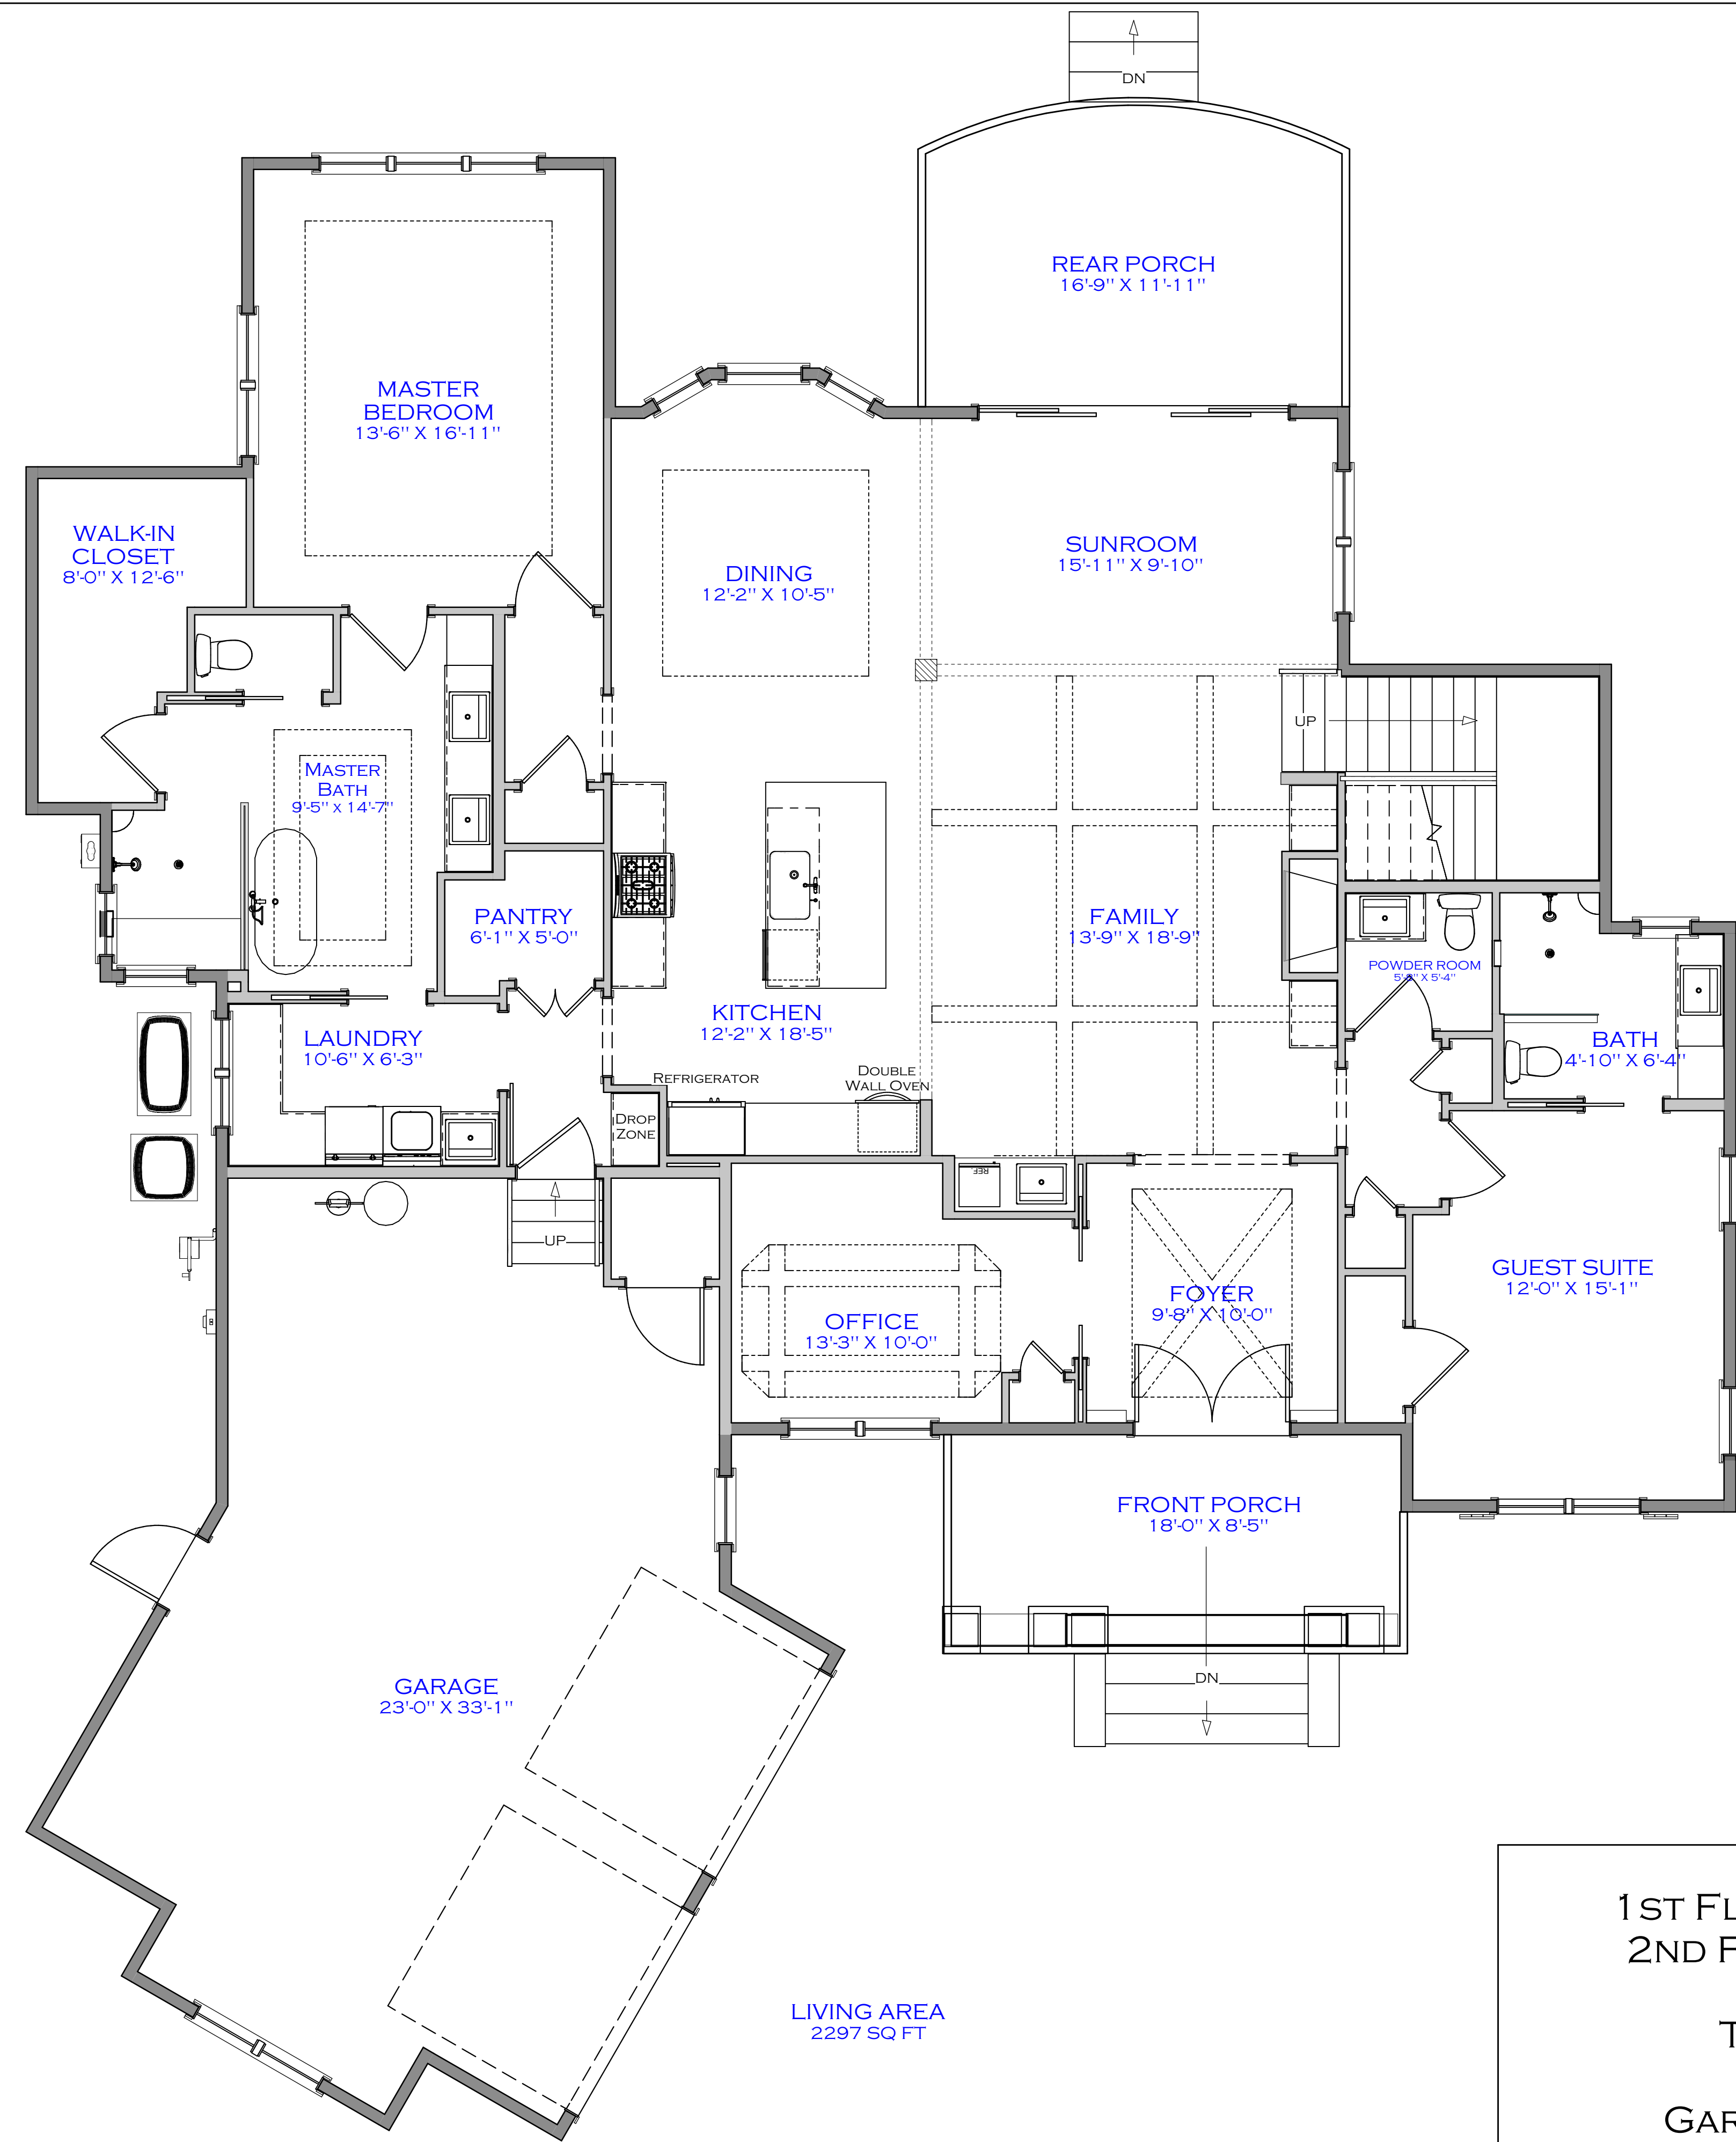

1
A-3

FLOOR OVERVIEW
1/4" = 1'0"

1ST FLOOR SQUARE FEET: 2,297 SQ. FT.
2ND FLOOR SQUARE FEET: 620 SQ. FT.

TOTAL HEATED: 2,917 SQ. FT.

GARAGE SQUARE FEET: 710 SQ. FT.
PORCH SQUARE FEET: 340 SQ. FT.

UNDER THE ROOF SQUARE FEET: 3,778 Sq. Ft.

3D VIEWS ARE NOT TO SCALE AND MAY NOT REFLECT EXACTLY WHAT IS AVAILABLE FOR THE PROJECT. RENDER VIEWS ARE REPRESENTATIONS OF WHAT THE VIEW COULD LOOK LIKE. NOT WHAT IT WILL LOOK LIKE. 2D VIEWS ALWAYS SUPERCEDE 3D VIEWS

SCHIANO
— DIVISION —
111 HUNTERS HILL DR. SUITE 100
(631) 774-6663 JSCHIANO@SCHIANODEVELOPMENT.COM

LICENSE NUMBER:

76086

RESIDENCE

PAGE TITLE:

1ST FLOOR OVERVIEW

DRAWN BY:

JS

DATE:


8/16/21

SCALE:

1/4" = 1'0"

SHEET #:


A-3

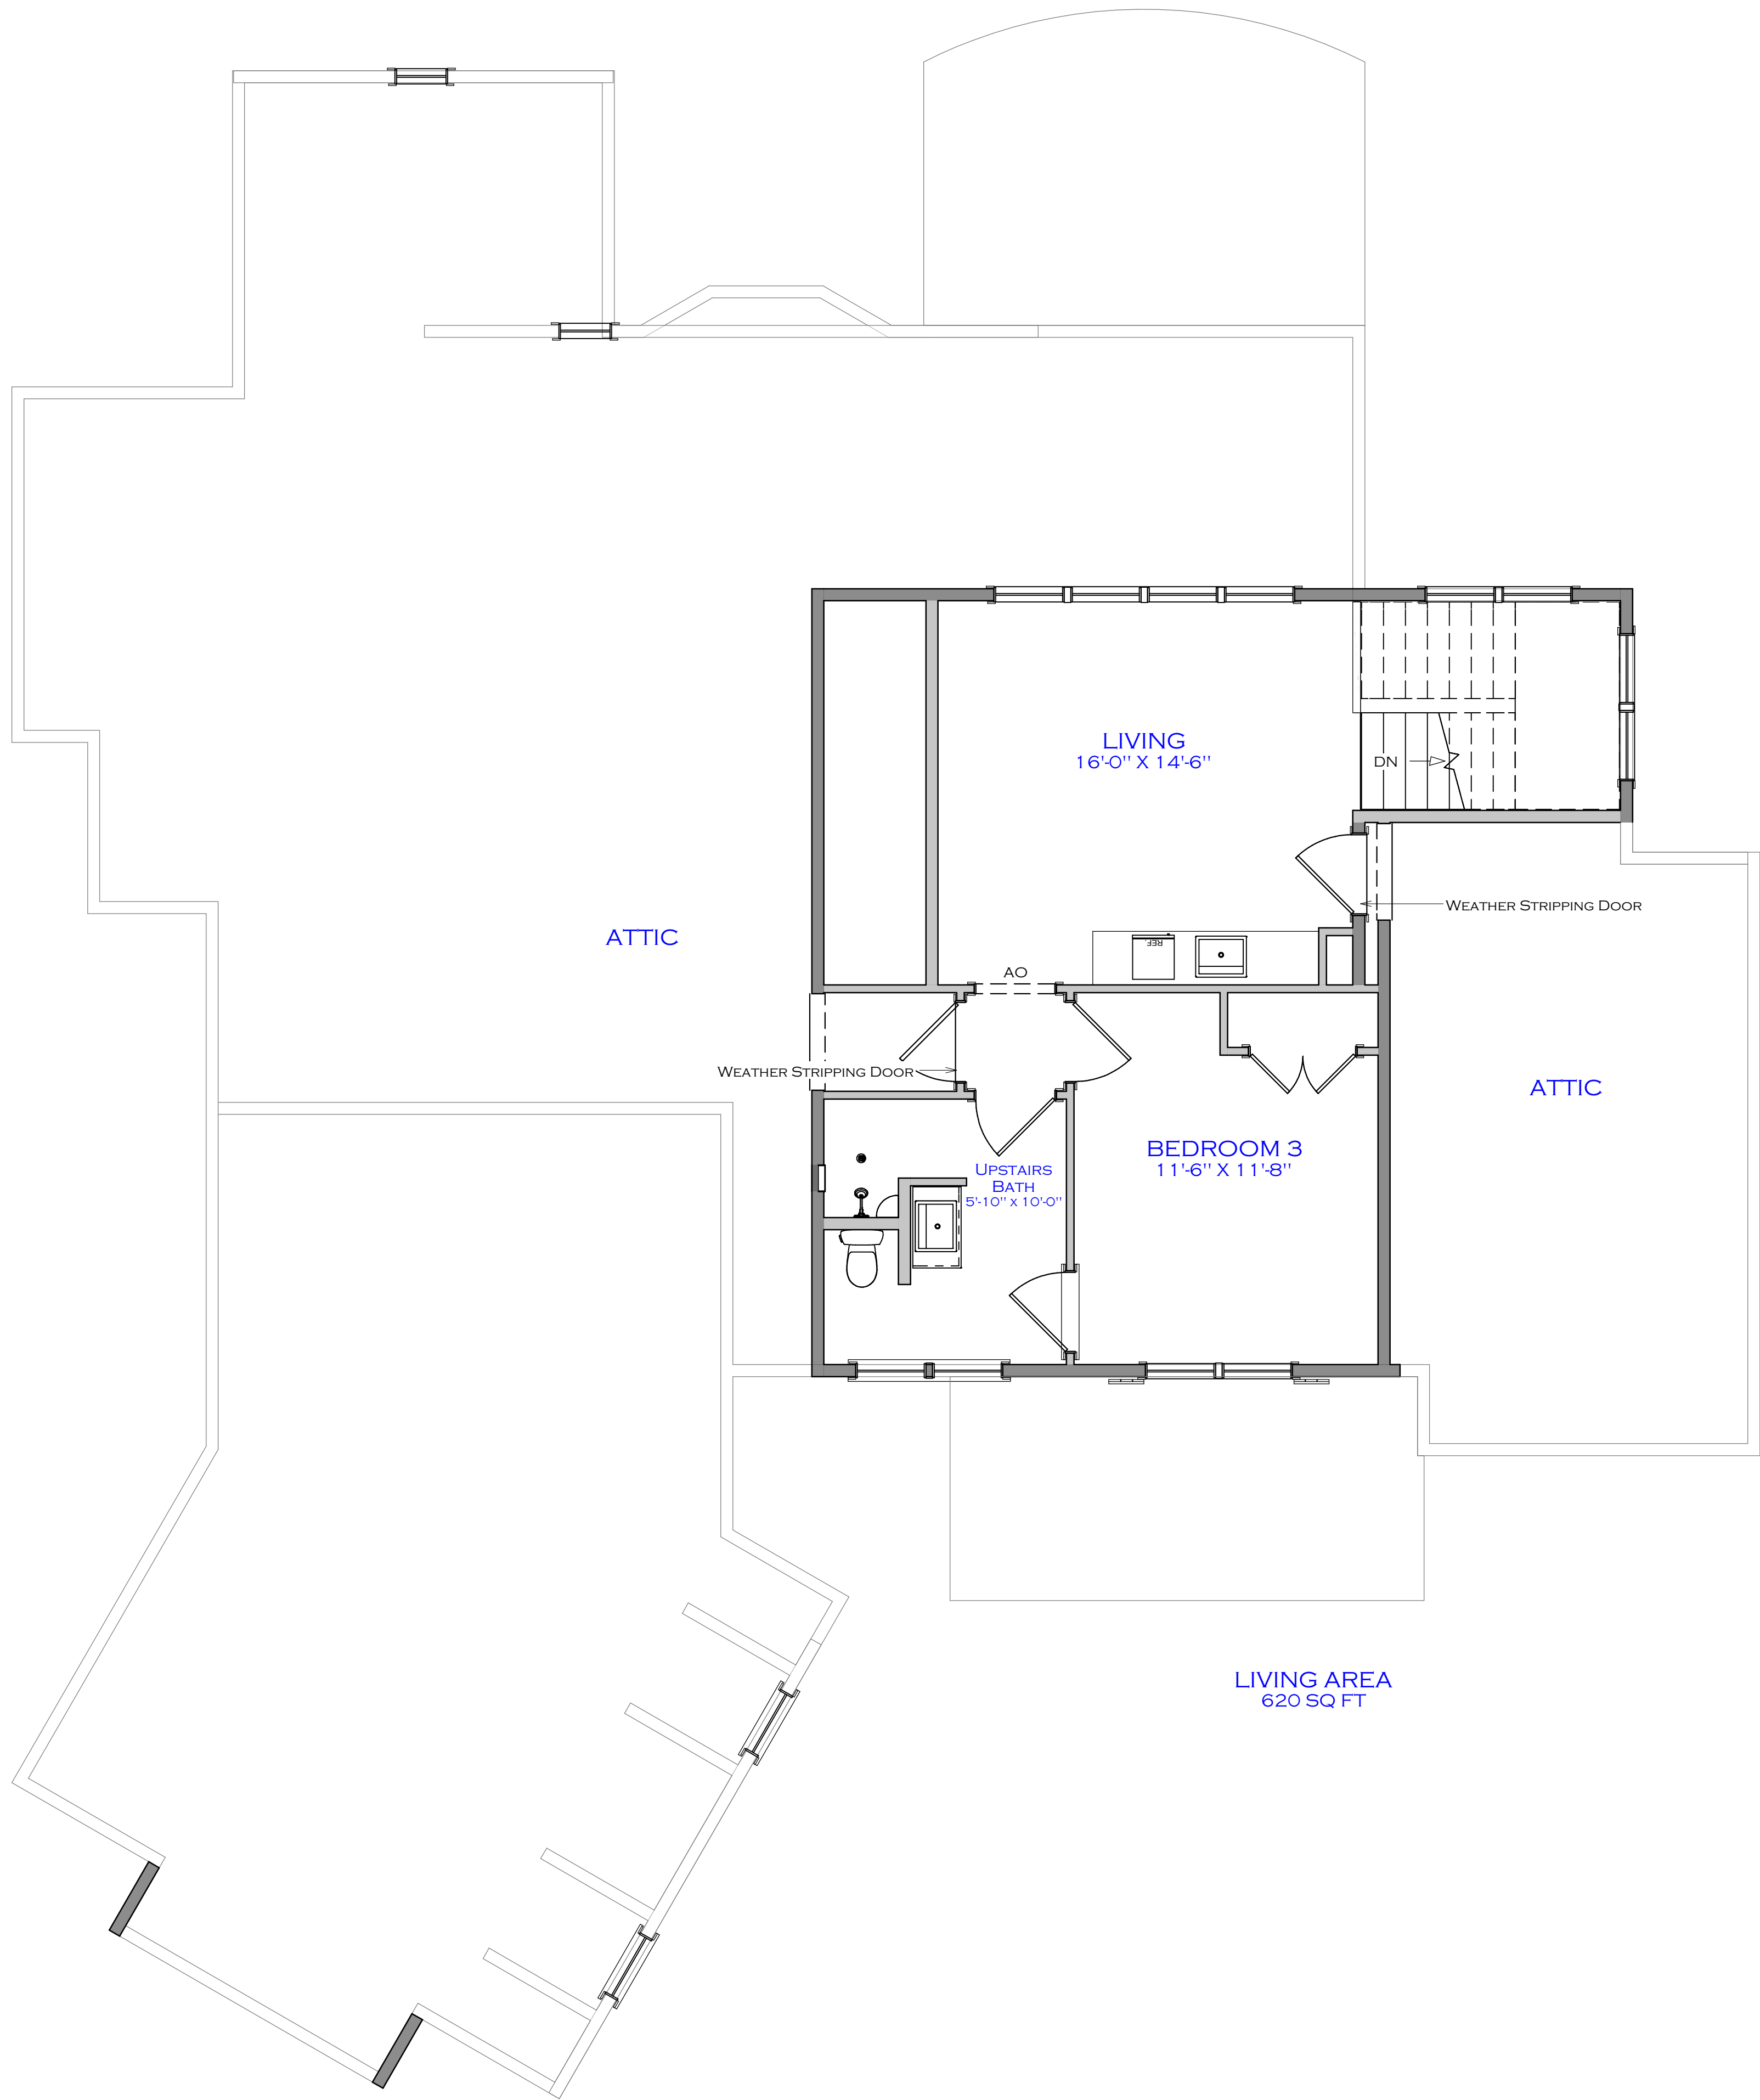

1
A-4

FLOOR OVERVIEW
1/4" = 1'0"

3D VIEWS ARE NOT TO SCALE AND MAY NOT REFLECT EXACTLY WHAT IS AVAILABLE FOR THE PROJECT. RENDER VIEWS ARE REPRESENTATIONS OF WHAT THE VIEW COULD LOOK LIKE. NOT WHAT IT WILL LOOK LIKE. 2D VIEWS ALWAYS SUPERCEDE 3D VIEWS



SCHIANO

— DEVELOPMENT —

111 HUNTERS HILL RD. SUITE 1000A
(631) 774-6663 JSCHIANO@SCHIANODEVELOPMENT.COM

LICENSE NUMBER:
76086

RESIDENCE

PAGE TITLE:
2ND FLOOR OVERVIEW

DRAWN BY:
JS

DATE:
8/16/21

SCALE:
1/4" = 1'0"

SHEET #:
A-4