

3D VIEWS ARE NOT TO SCALE AND MAY NOT REFLECT EXACTLY WHAT IS AVAILABLE FOR THE PROJECT. RENDER VIEWS ARE REPRESENTATIONS OF WHAT THE VIEW COULD LOOK LIKE, NOT WHAT IT WILL LOOK LIKE.  
2D VIEWS ALWAYS SUPERCEDE 3D VIEWS

**SCHIANO**  
—DEVELOPMENT—

(631) 774-6663 JSCHIANO@SCHIANODEVELOPMENT.COM

**LICENSE NUMBER:**

76086

RESIDENCE

PAGE TITI F.

## EXTERIOR ELEVATIONS

DRAWN BY:

JS

DATE: \_\_\_\_\_

8/18/21

## SCALES

$$1/4'' = 1'0''$$

SHEET #:

A-1




FRONT ELEVATION  
1/4" = 1'0"



D A-1	BACK ELEVATION 1/4" = 1'0"
----------	-------------------------------

© ALL RIGHTS RESERVED. DUPLICATION AND DISTRIBUTION OF THIS PLAN WITHOUT WRITTEN PERMISSION IS PROHIBITED.

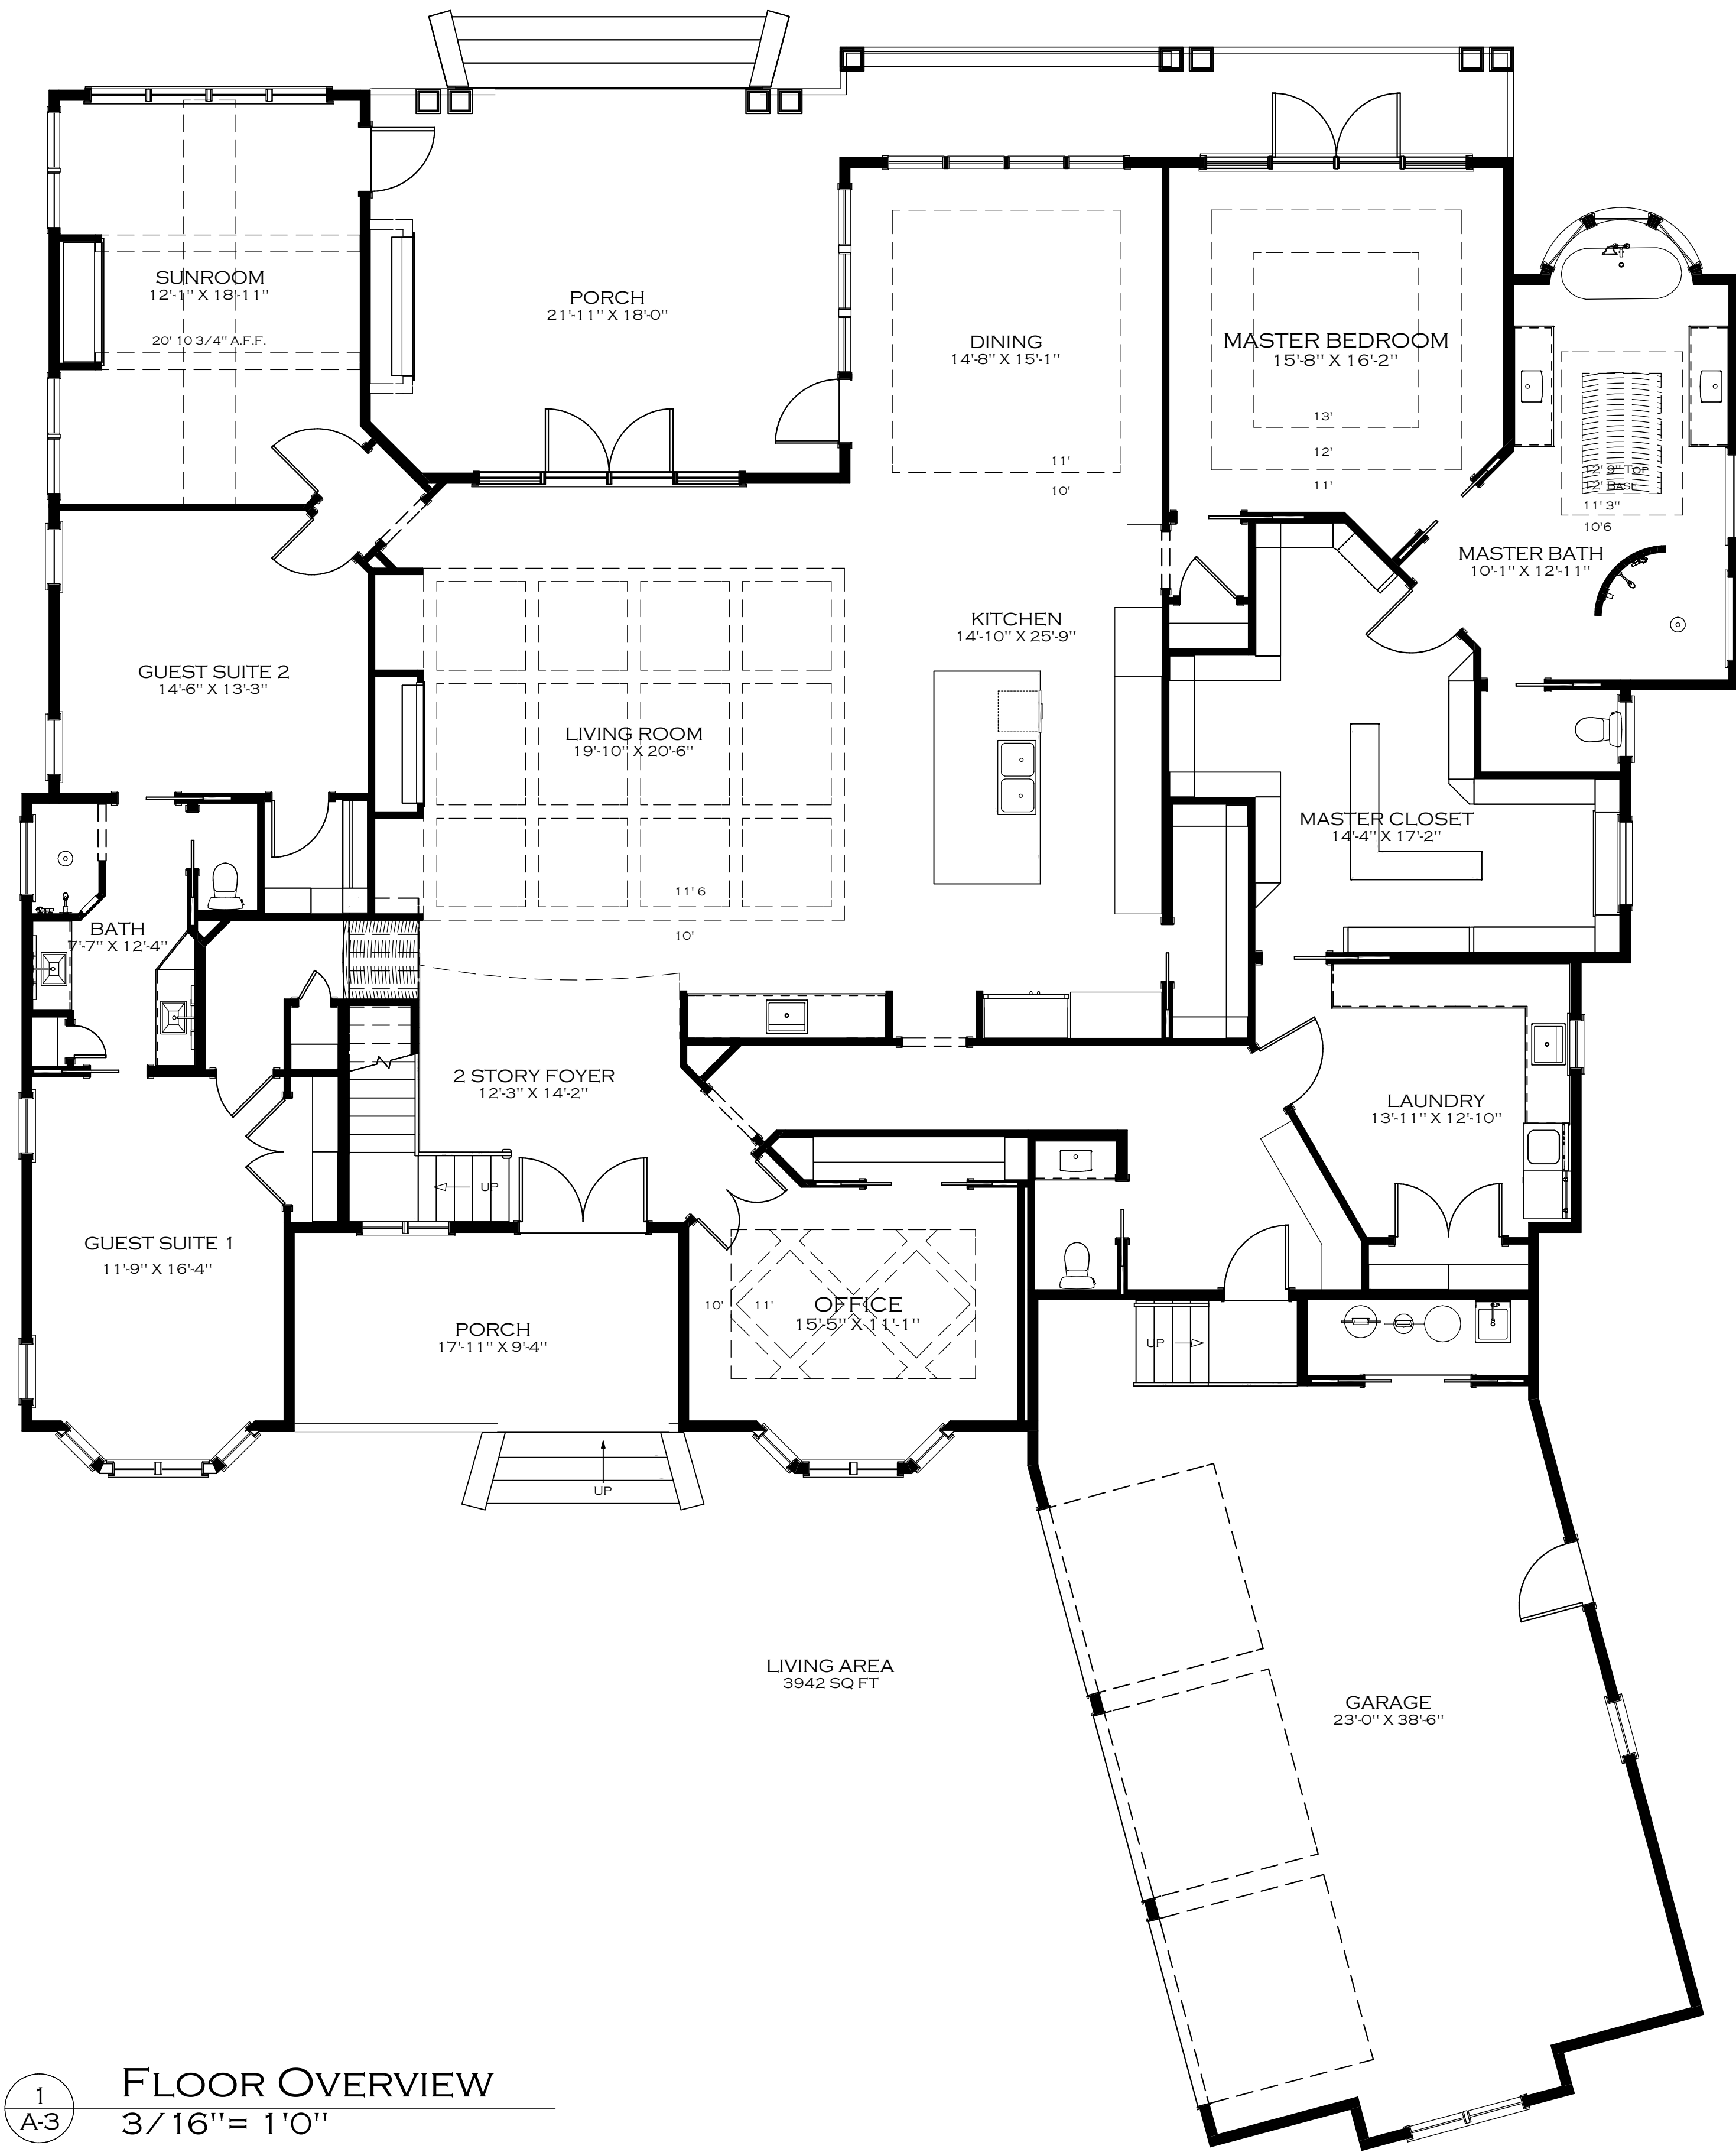

1  
A-3 FLOOR OVERVIEW  
3/16" = 1'0"

1ST FLOOR SQUARE FEET: 3,876 Sq. Ft.  
2ND FLOOR SQUARE FEET: 1,261 Sq. Ft.

TOTAL HEATED: 5,143 Sq. Ft.

GARAGE SQUARE FEET: 857 Sq. Ft.  
FRONT PORCH SQUARE FEET: 170 Sq. Ft.  
BACK PORCH SQUARE FEET: 621 Sq. Ft.

3D VIEWS ARE NOT TO SCALE AND MAY NOT REFLECT EXACTLY WHAT IS AVAILABLE FOR THE PROJECT. RENDER VIEWS ARE REPRESENTATIONS OF WHAT THE VIEW COULD LOOK LIKE, NOT WHAT IT WILL LOOK LIKE. 2D VIEWS ALWAYS SUPERCEDE 3D VIEWS

**SCHIANO**  
— ARCHITECTS —  
DESIGN • CONSTRUCTION • INTERIORS

(631) 774-6663 JSCHIANO@SCHIANODEVELOPMENT.COM

LICENSE NUMBER:  
76086

RESIDENCE

PAGE TITLE:  
1ST FLOOR OVERVIEW

DRAWN BY:  
JS

DATE:  
8/18/21

SCALE:  
3/16" = 1'0"

SHEET #:  
A-3

3D VIEWS ARE NOT TO SCALE AND MAY NOT REFLECT EXACTLY WHAT IS AVAILABLE FOR THE PROJECT. RENDER VIEWS ARE REPRESENTATIONS OF WHAT THE VIEW COULD LOOK LIKE, NOT WHAT IT WILL LOOK LIKE.  
2D VIEWS ALWAYS SUPERCEDE 3D VIEWS

**SCHIANO**  
—DIVINEMENT—  
THE HARTFORDS, THE GARDINERS & THE CHURCHES

(631) 774-6663 JSCHIANO@SCHIANODEVELOPMENT.COM

**LICENSE NUMBER:**

76086

RESIDENCE

PAGE TITLE:

## 2ND FLOOR OVERVIEW

DRAWN BY:

JS

DATE: \_\_\_\_\_


8/18/21

SCALE:

$$3/16" = 1'0"$$

SHEET #:

A-4

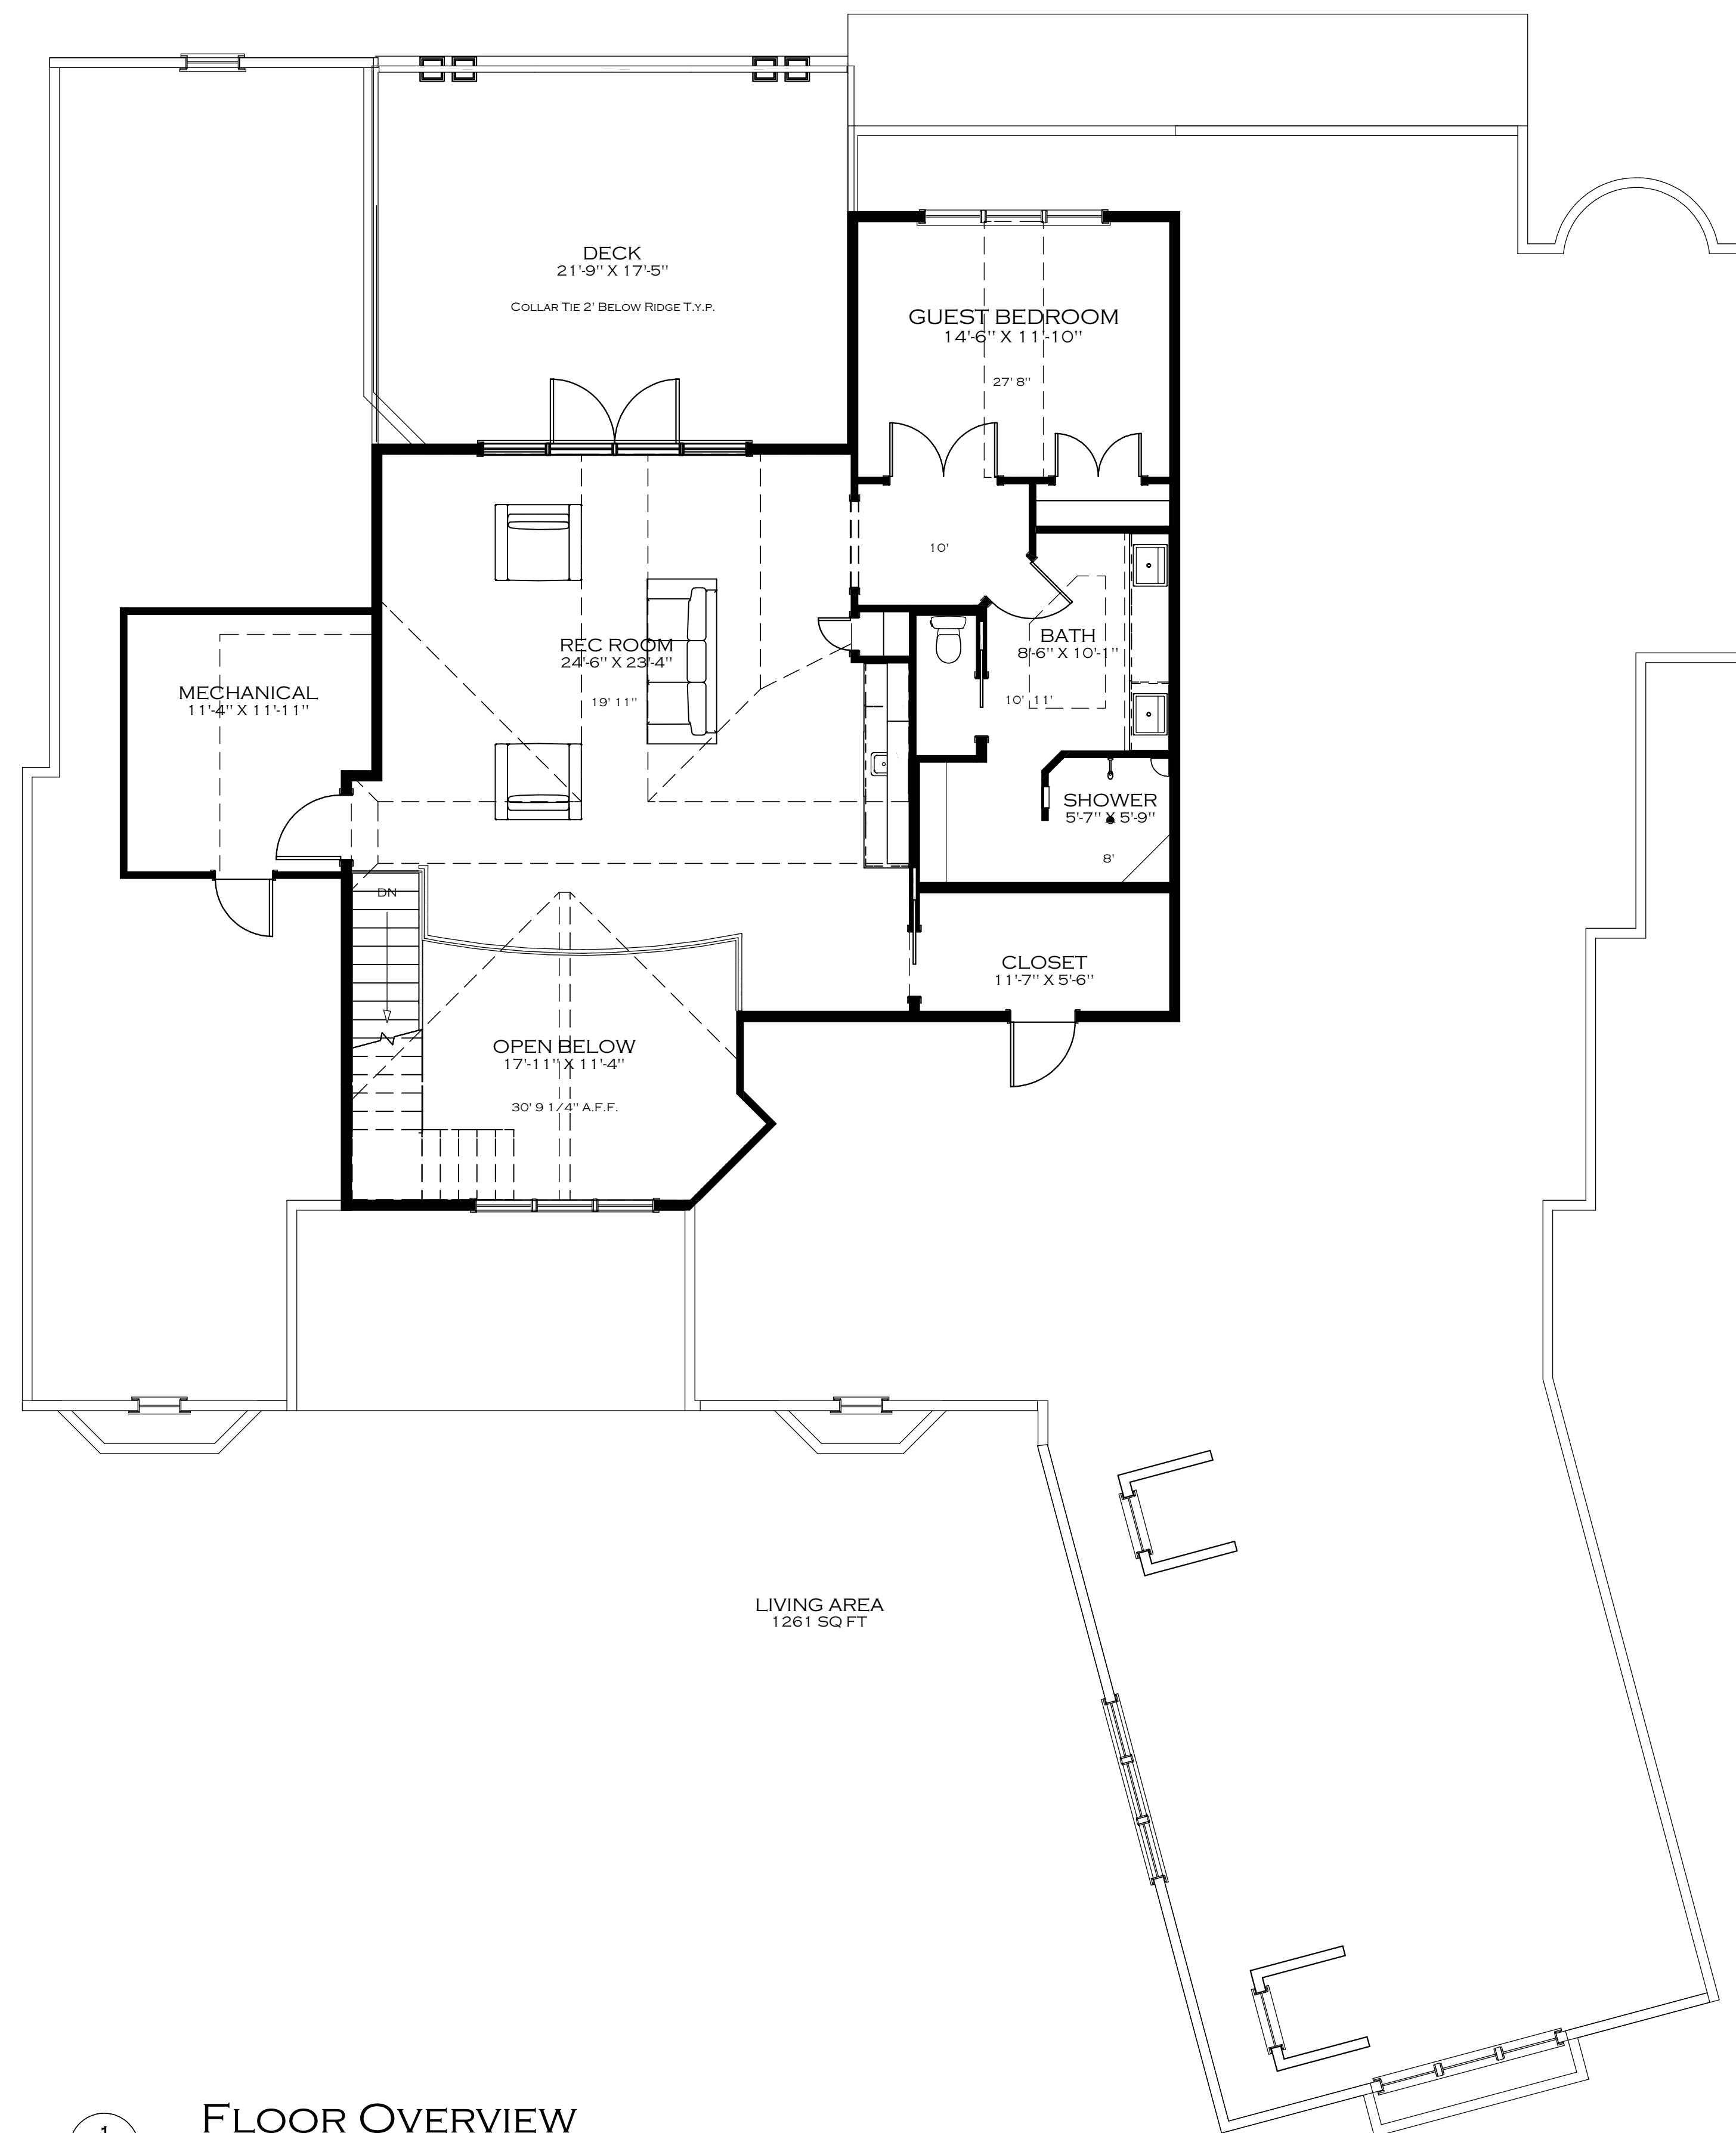

1  
A-4

## FLOOR OVERVIEW

$$3/16'' = 1'0''$$

© ALL RIGHTS RESERVED. DUPLICATION AND DISTRIBUTION OF THIS PLAN WITHOUT WRITTEN PERMISSION IS PROHIBITED