


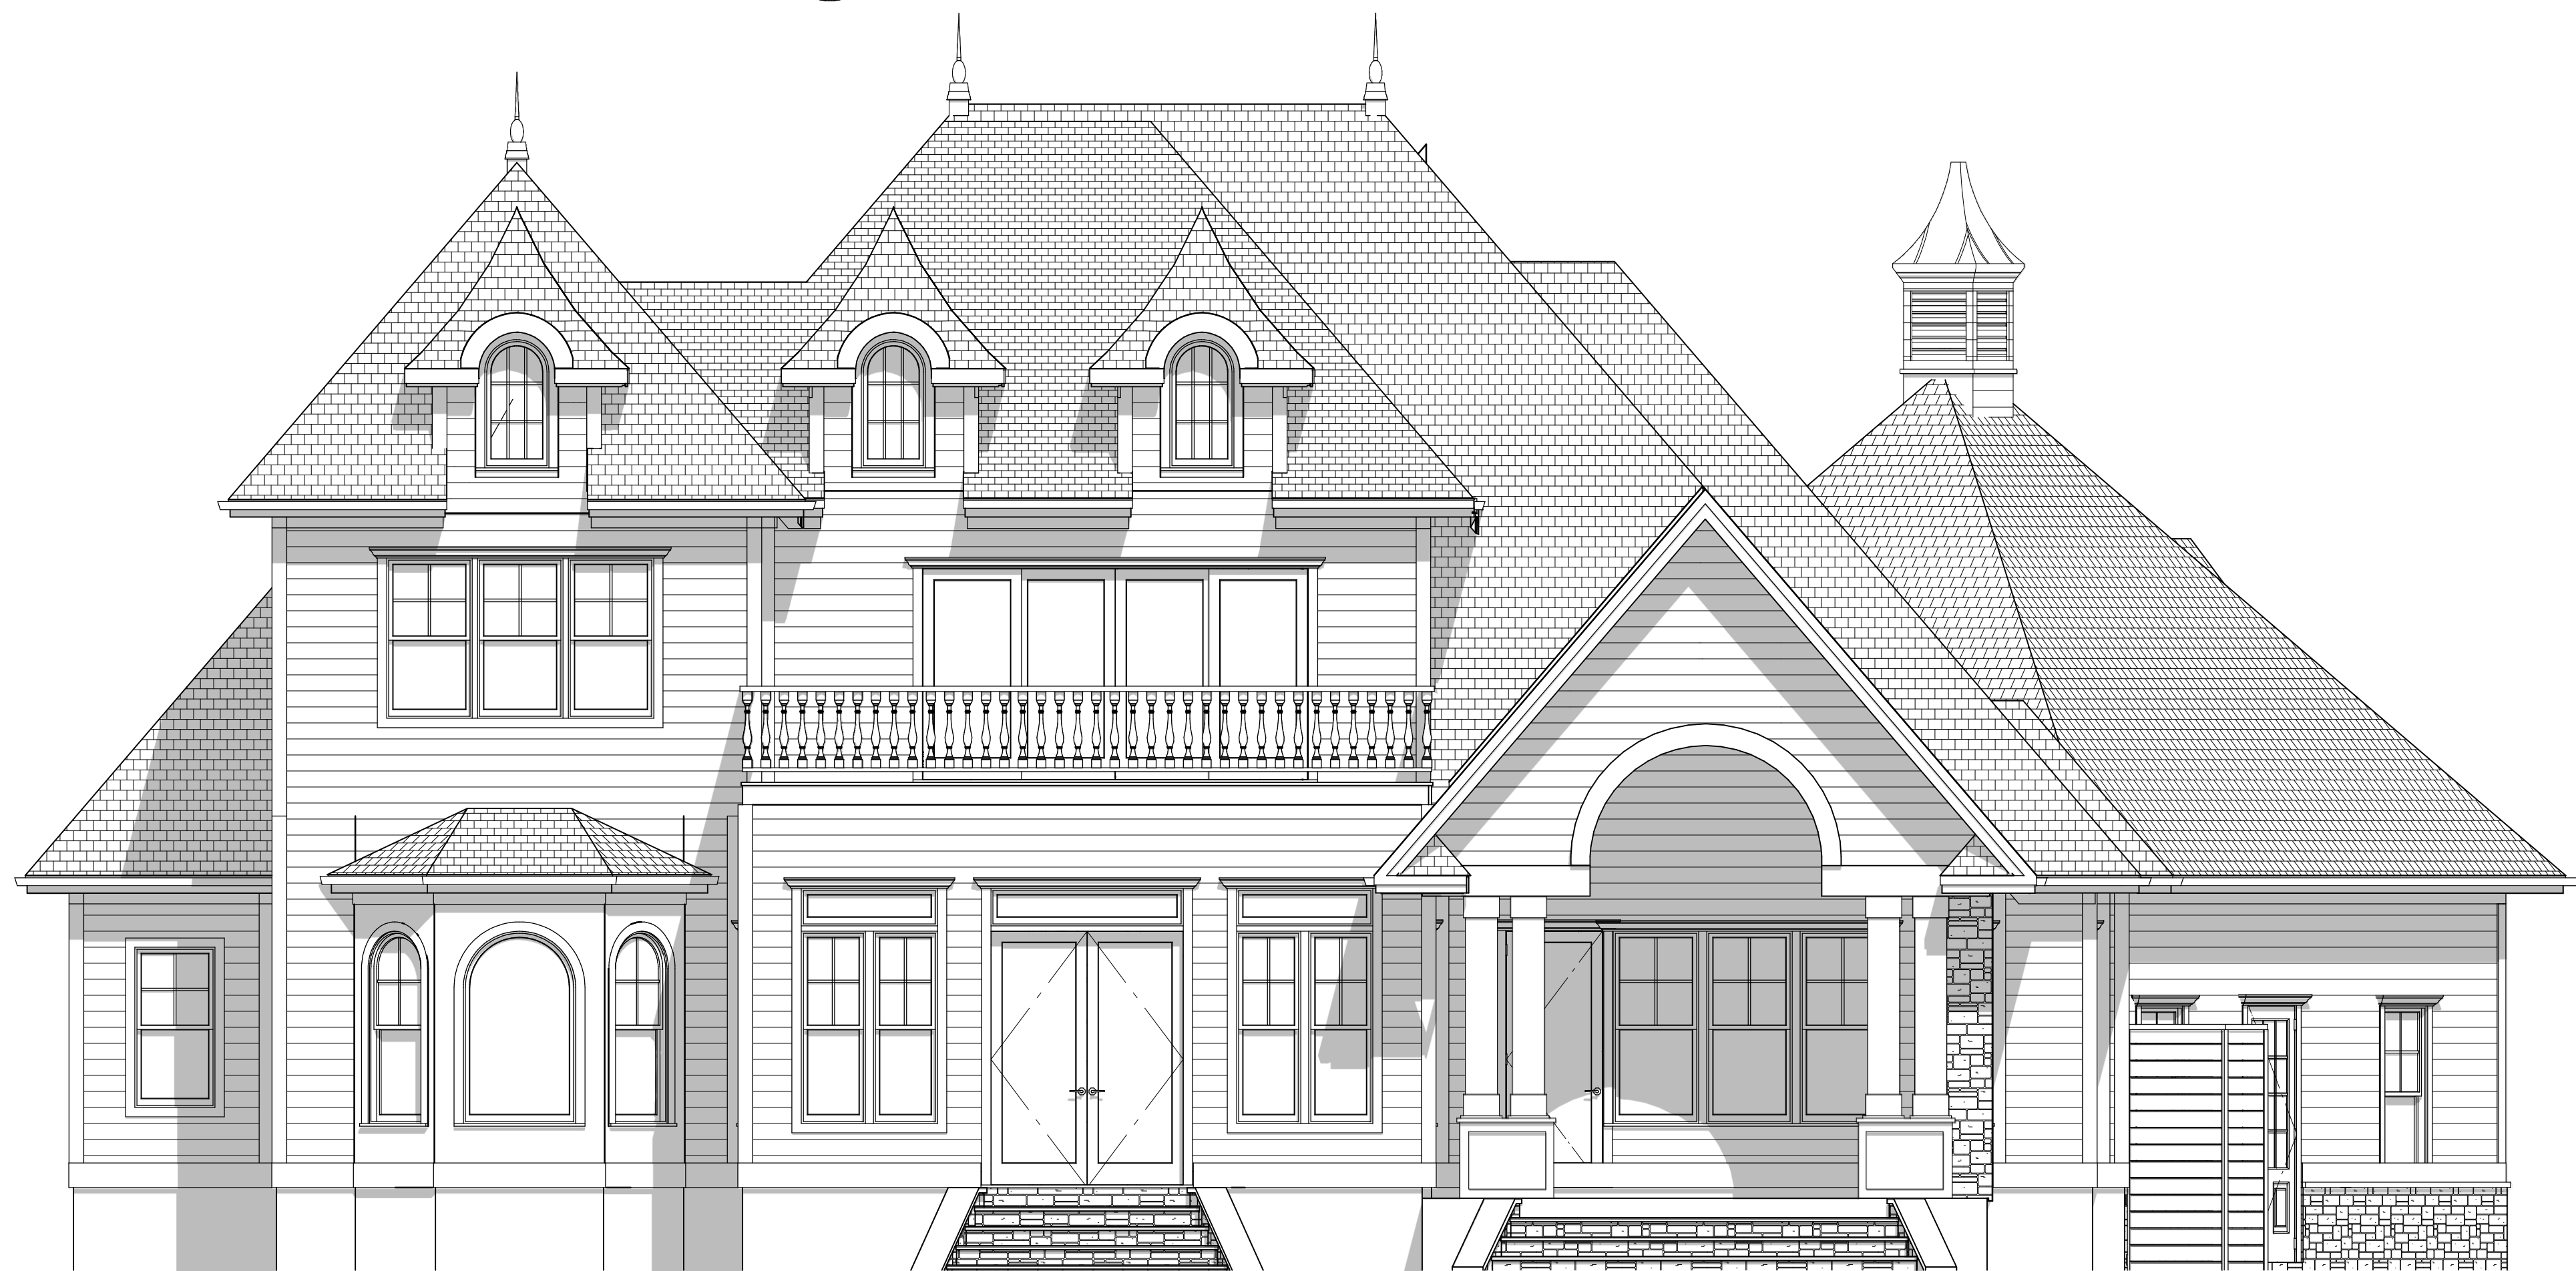


A FRONT ELEVATION
A-1 1/4"= 1'0"



D BACK ELEVATION
A-1 1/4"= 1'0"

3D VIEWS ARE NOT TO SCALE AND MAY NOT REFLECT EXACTLY WHAT IS AVAILABLE FOR THE PROJECT. RENDER VIEWS ARE REPRESENTATIONS OF WHAT THE VIEW COULD LOOK LIKE. NOT WHAT IT WILL LOOK LIKE. 2D VIEWS ALWAYS SUPERCEDE 3D VIEWS

 **SCHIANO**
— DEVELOPMENT —
111 HUNTERS HILL RD. SUITE 101
(631) 774-6663 JSCHIANO@SCHIANODEVELOPMENT.COM

LICENSE
NUMBER:
76086

RESIDENCE

THE ARMONK

PAGE TITLE:

EXTERIOR
ELEVATIONS

DRAWN BY:

JS

DATE:


8/18/21

SCALE:

1/4" = 1'0"

SHEET #:

A-1

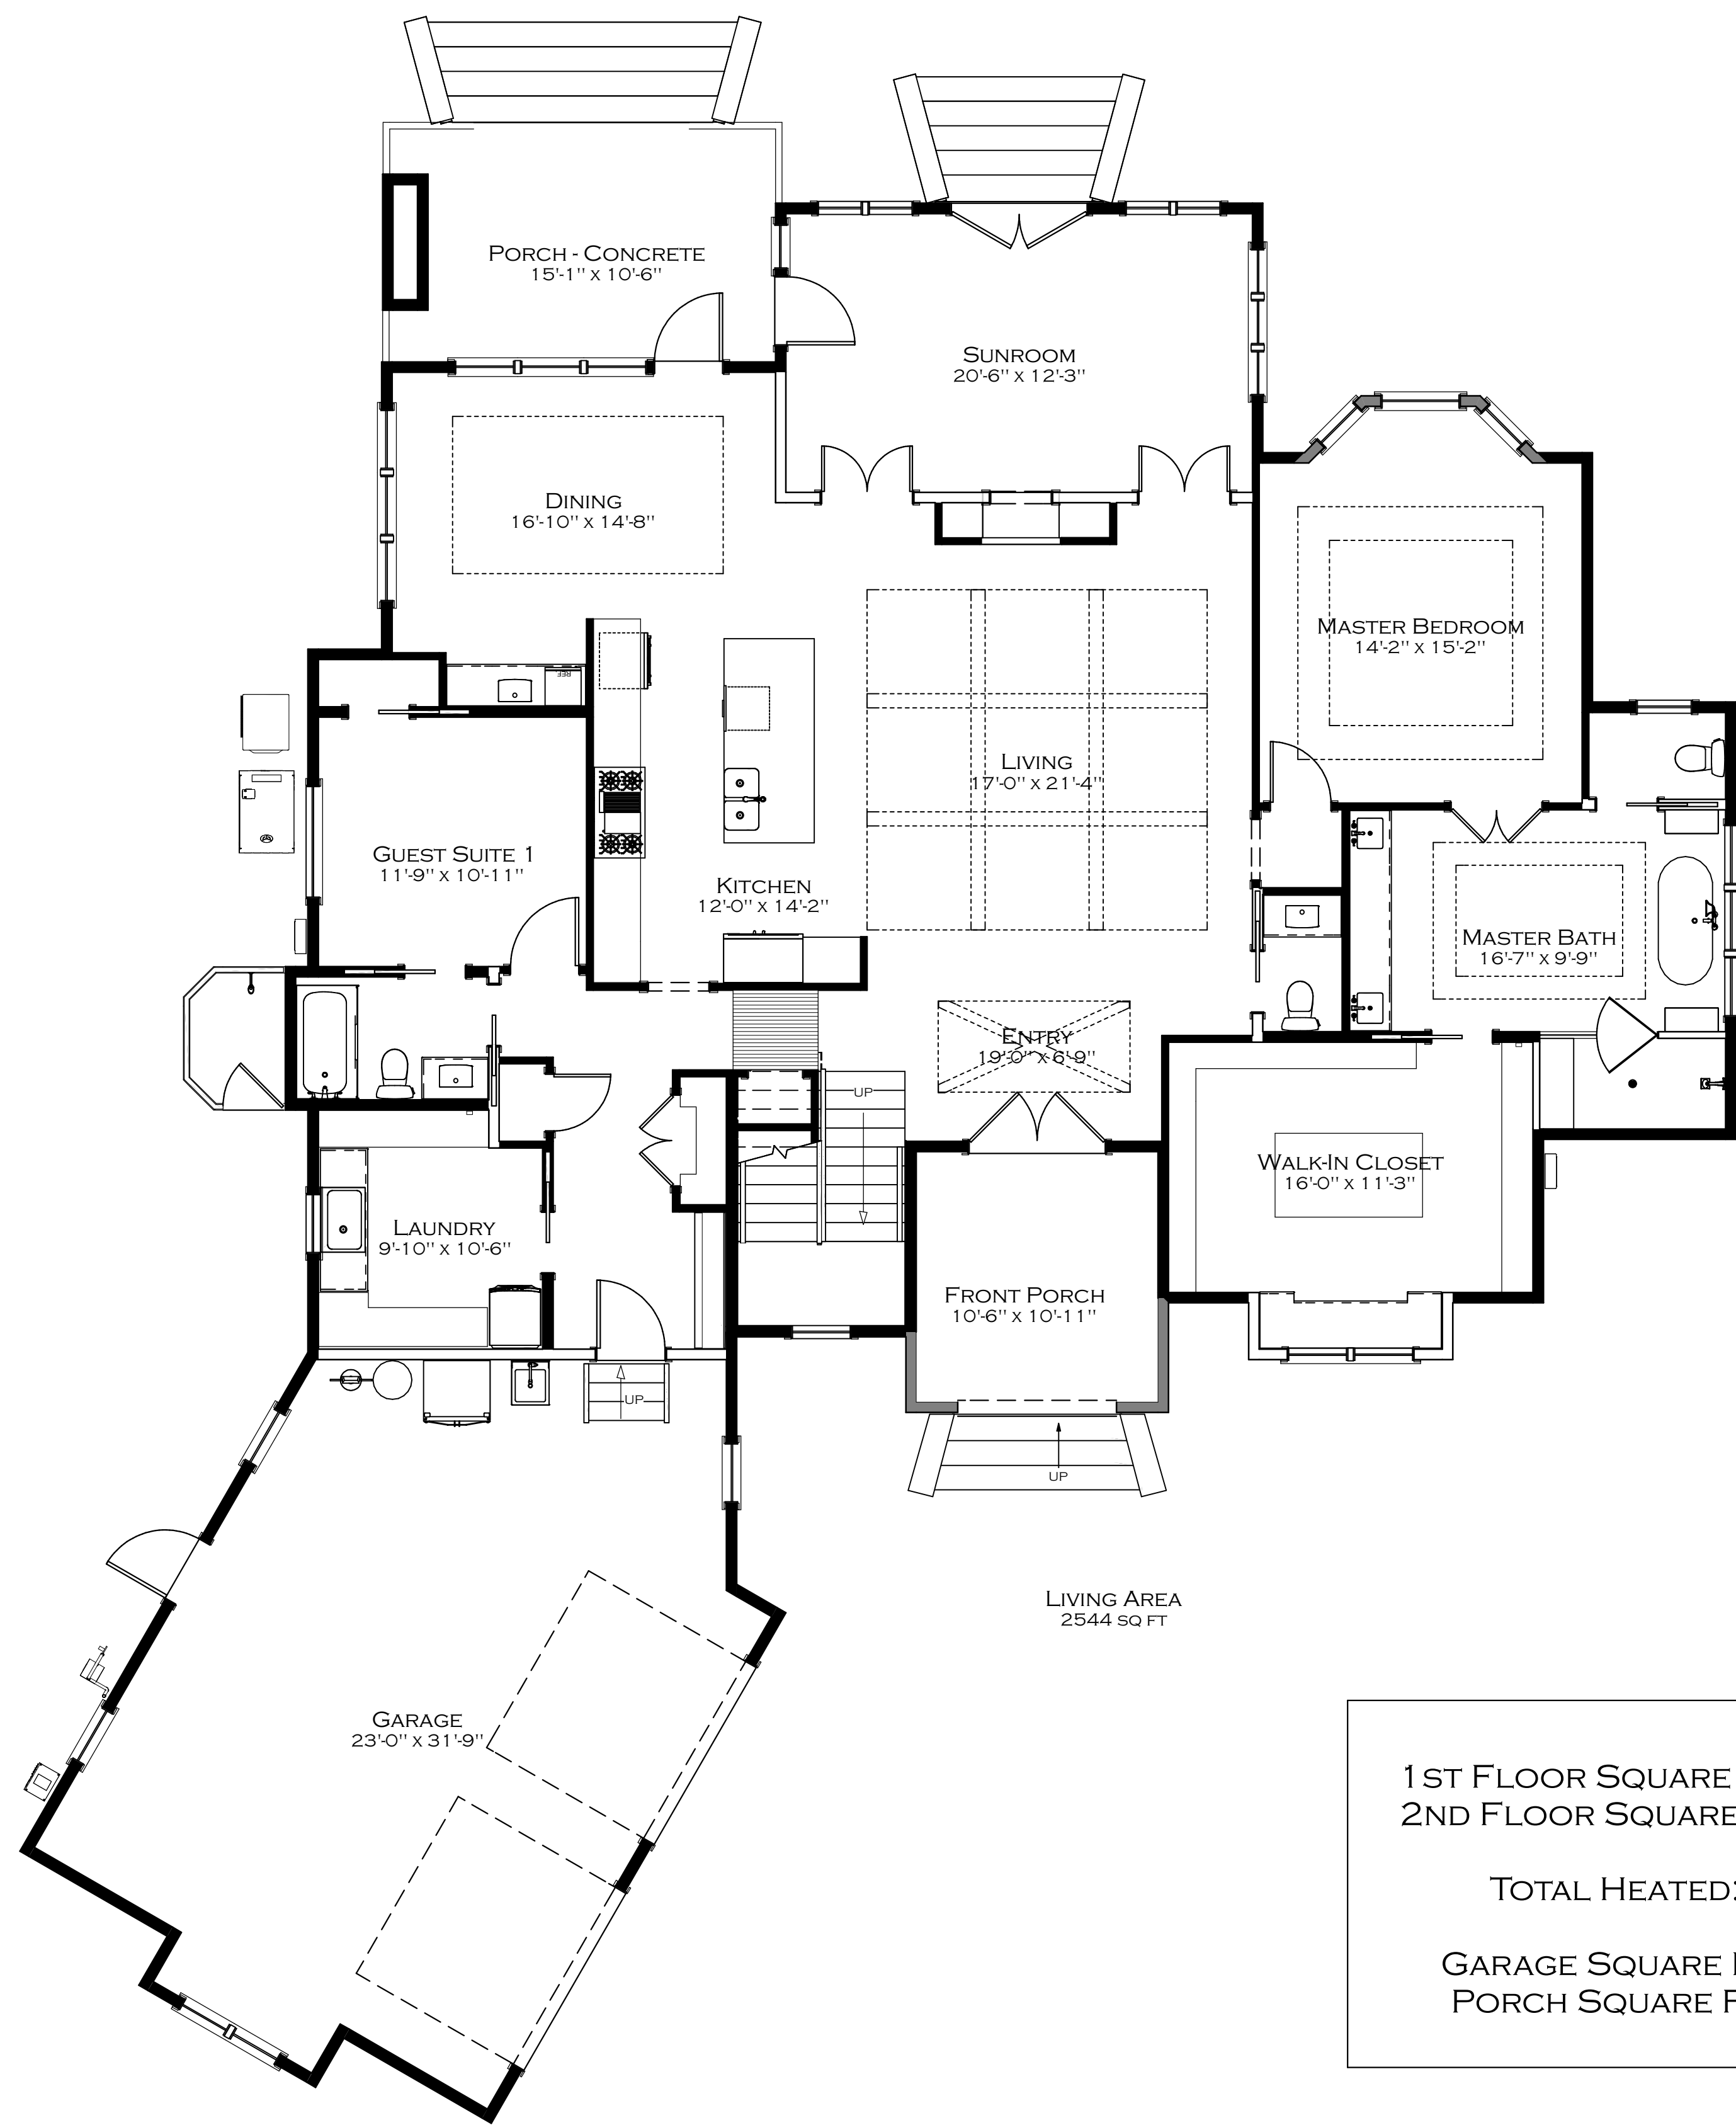

LIVING AREA
2544 SQ. FT.

LIVING AREA
1019 SQ. FT.

1ST FLOOR SQUARE FEET: 2,544 SQ. FT.
2ND FLOOR SQUARE FEET: 1,019 SQ. FT.

TOTAL HEATED: 3,563 SQ. FT.

GARAGE SQUARE FEET: 730 SQ. FT.
PORCH SQUARE FEET: 272 SQ. FT.

1 FLOOR OVERVIEW
A-2 3/16" = 1'0"

3D VIEWS ARE NOT TO SCALE AND MAY NOT REFLECT EXACTLY WHAT IS AVAILABLE FOR THE PROJECT. RENDER VIEWS ARE REPRESENTATIONS OF WHAT THE VIEW COULD LOOK LIKE. NOT WHAT IT WILL LOOK LIKE. 2D VIEWS ALWAYS SUPERCEDE 3D VIEWS

SCHIANO
— DIVISION —
111 HUNTERS HILL RD. SUITE 101A
(631) 774-6663 JSCHIANO@SCHIANODEVELOPMENT.COM

LICENSE
NUMBER:
76086

RESIDENCE
THE ARMONK

PAGE TITLE:
1ST & 2ND FLOOR
OVERVIEW

DRAWN BY:
JS

DATE:
8/18/21

SCALE:
3/16" = 1'0"

SHEET #:
A-2