


DESIGNED BY

*Johnny Schiano*

  
**SCHIANO**  
— BUILDERS —

1000 W. 10TH AVENUE, SUITE 100, DENVER, CO 80202



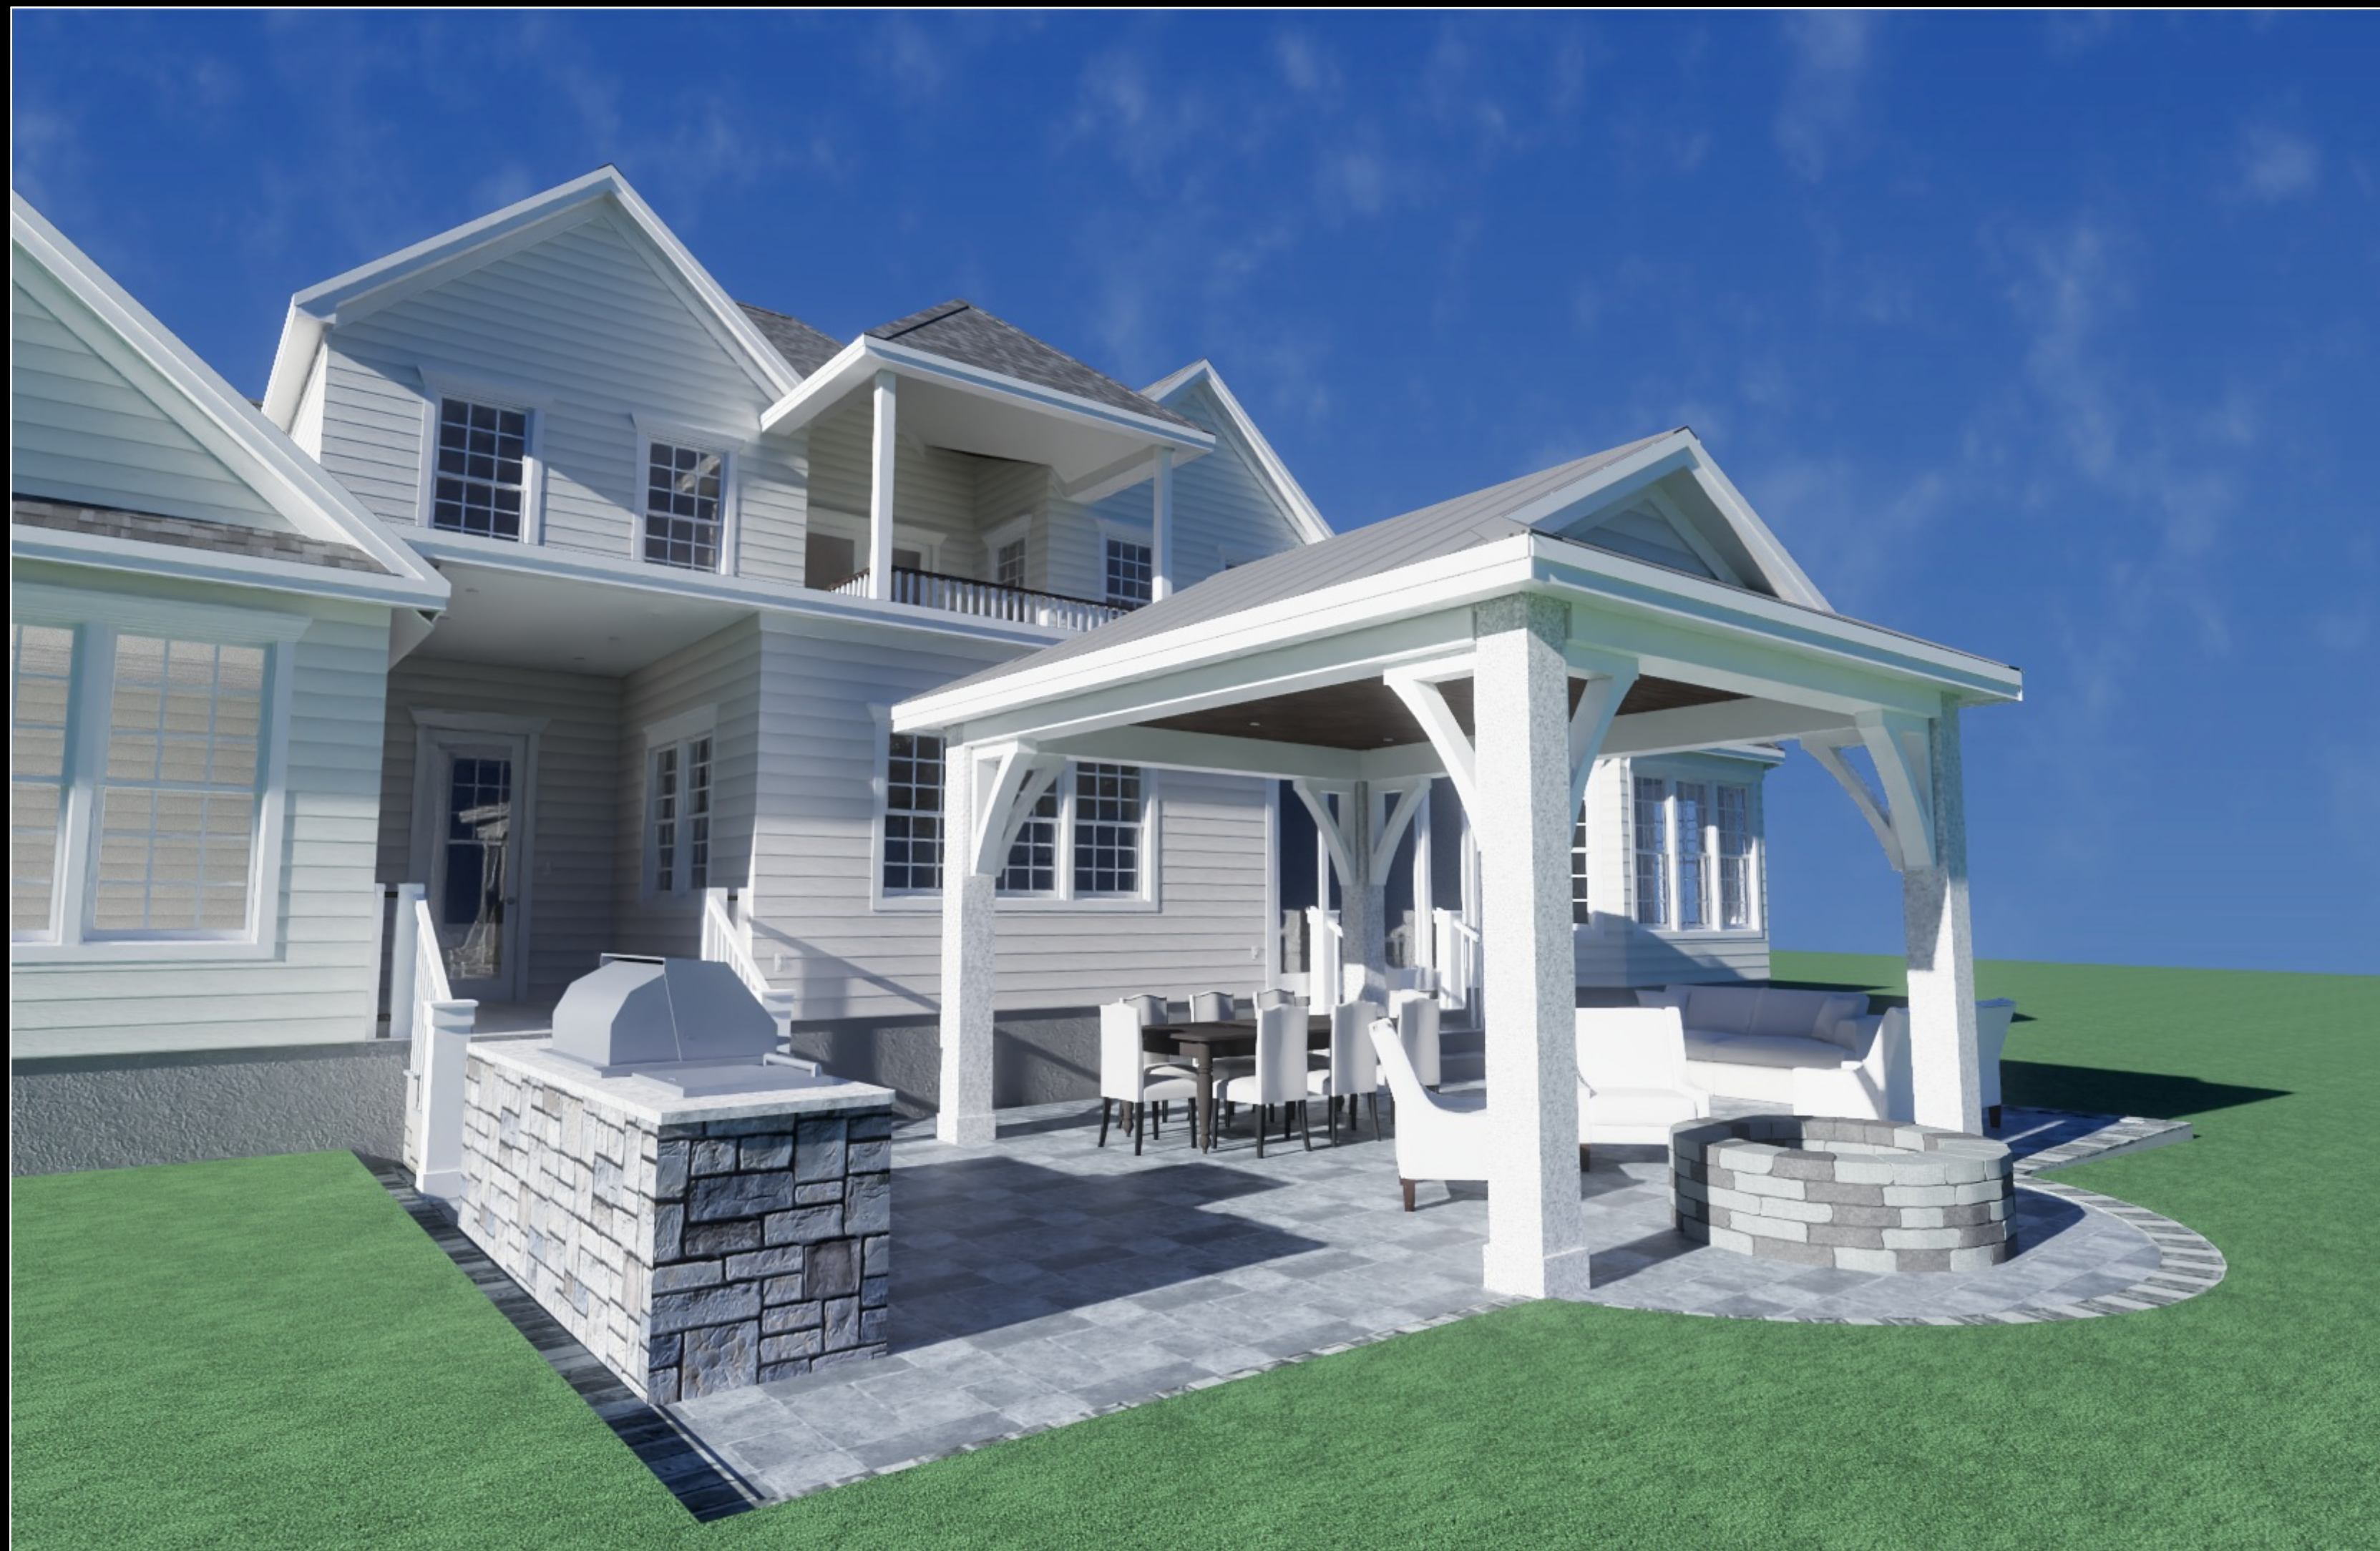



3D VIEWS ARE NOT TO SCALE AND MAY NOT REFLECT EXACTLY WHAT IS AVAILABLE FOR THE PROJECT. RENDER VIEWS ARE REPRESENTATIONS OF WHAT THE VIEW COULD LOOK LIKE. NOT WHAT IT WILL LOOK LIKE. 2D VIEWS ALWAYS SUPERCEDE 3D VIEWS

**SCHIANO**  
 ARCHITECTURE  
 (631) 774-6663 JSCHIANO@SCHIANODEVELOPMENT.COM

LICENSE NUMBER:  
 76086

RESIDENCE  
 CHAPMAN RESIDENCE  
 3250 MOSS HAMMOCK  
 SOUTHPORT, NC 28461

PAGE TITLE:  
 TABLE OF CONTENTS

DRAWN BY:  
 JS

DATE:  
 4/23/2025

SCALE:

SHEET #:  
 3

TABLE OF CONTENTS			
LABEL	TITLE	DESCRIPTION	COMMENTS
1	COVER		1/4" = 1'0"
2	RENDERINGS		1/4" = 1'0"
3	TABLE OF CONTENTS		
4	PLOT PLAN, SURVEY, MAPPING (PLAN FOOTPRINT)		1" = 10'
A-1	FLOOR OVERVIEW, FLOOR 1		3/16" = 1'0"
A-2	EXTERIOR ELEVATIONS		1/4" = 1'0"
A-3	GAZEBO ELEVATIONS		1/2" = 1'0"
A-4	INTERIOR ELEVATIONS		1" = 1'0"
A-5	ROOF LAYOUT PLAN		3/16" = 1'0"
E-1	ELECTRICAL AND GAS PLAN - FLOOR 1		3/16" = 1'0"

3D VIEWS ARE NOT TO SCALE AND MAY NOT REFLECT EXACTLY WHAT IS AVAILABLE FOR THE PROJECT. RENDER VIEWS ARE REPRESENTATIONS OF WHAT THE VIEW COULD LOOK LIKE. NOT WHAT IT WILL LOOK LIKE. 2D VIEWS ALWAYS SUPERCEDE 3D VIEWS

**SCHIANO**  
— ARCHITECTS —  
THE ART OF DESIGN  
(631) 774-6663 JSCHIANO@SCHIANODEVELOPMENT.COM

LICENSE NUMBER:  
76086

RESIDENCE  
CHAPMAN RESIDENCE  
3250 MOSS HAMMOCK  
SOUTHPORT, NC 28461


PAGE TITLE:  
PLOT PLAN, SURVEY,  
MAPPING (PLAN  
FOOTPRINT)

DRAWN BY:  
JS

DATE:  
4/23/2025

SCALE:  
1" = 10'

SHEET #:  
4

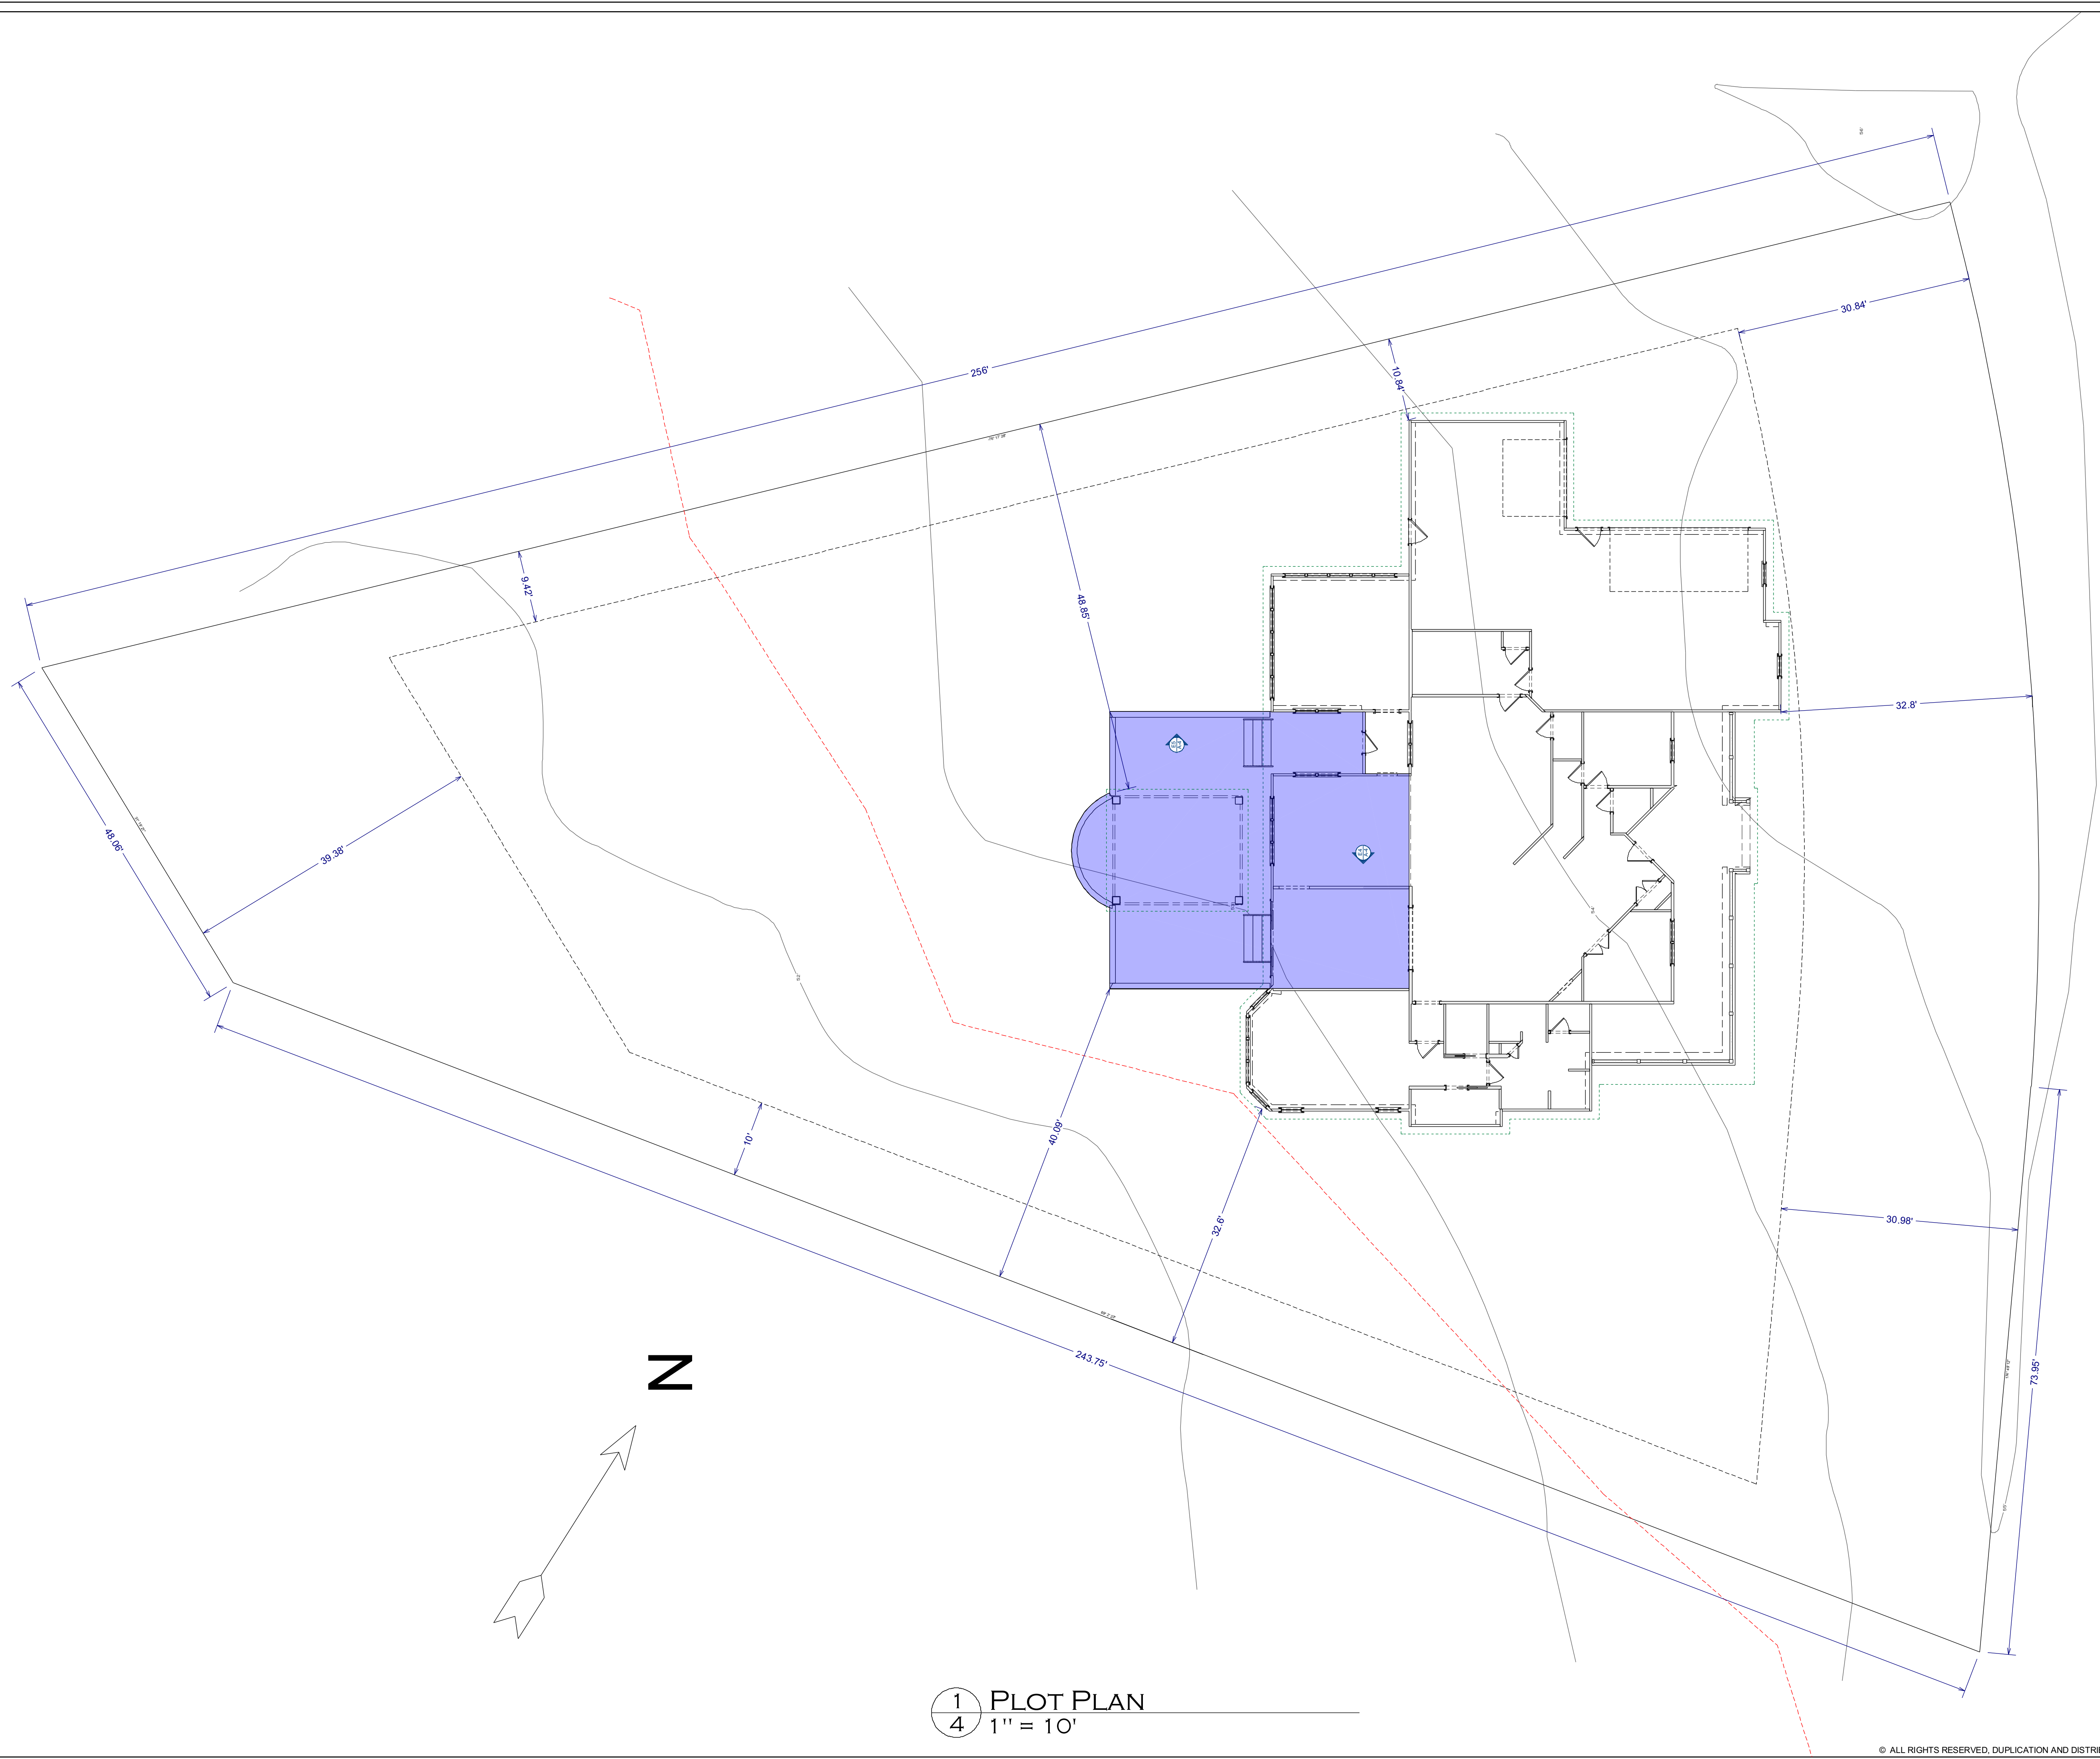


Area in Contract

1 PLOT PLAN  
4 1" = 10'

© ALL RIGHTS RESERVED. DUPLICATION AND DISTRIBUTION OF THIS PLAN WITHOUT WRITTEN PERMISSION IS PROHIBITED.



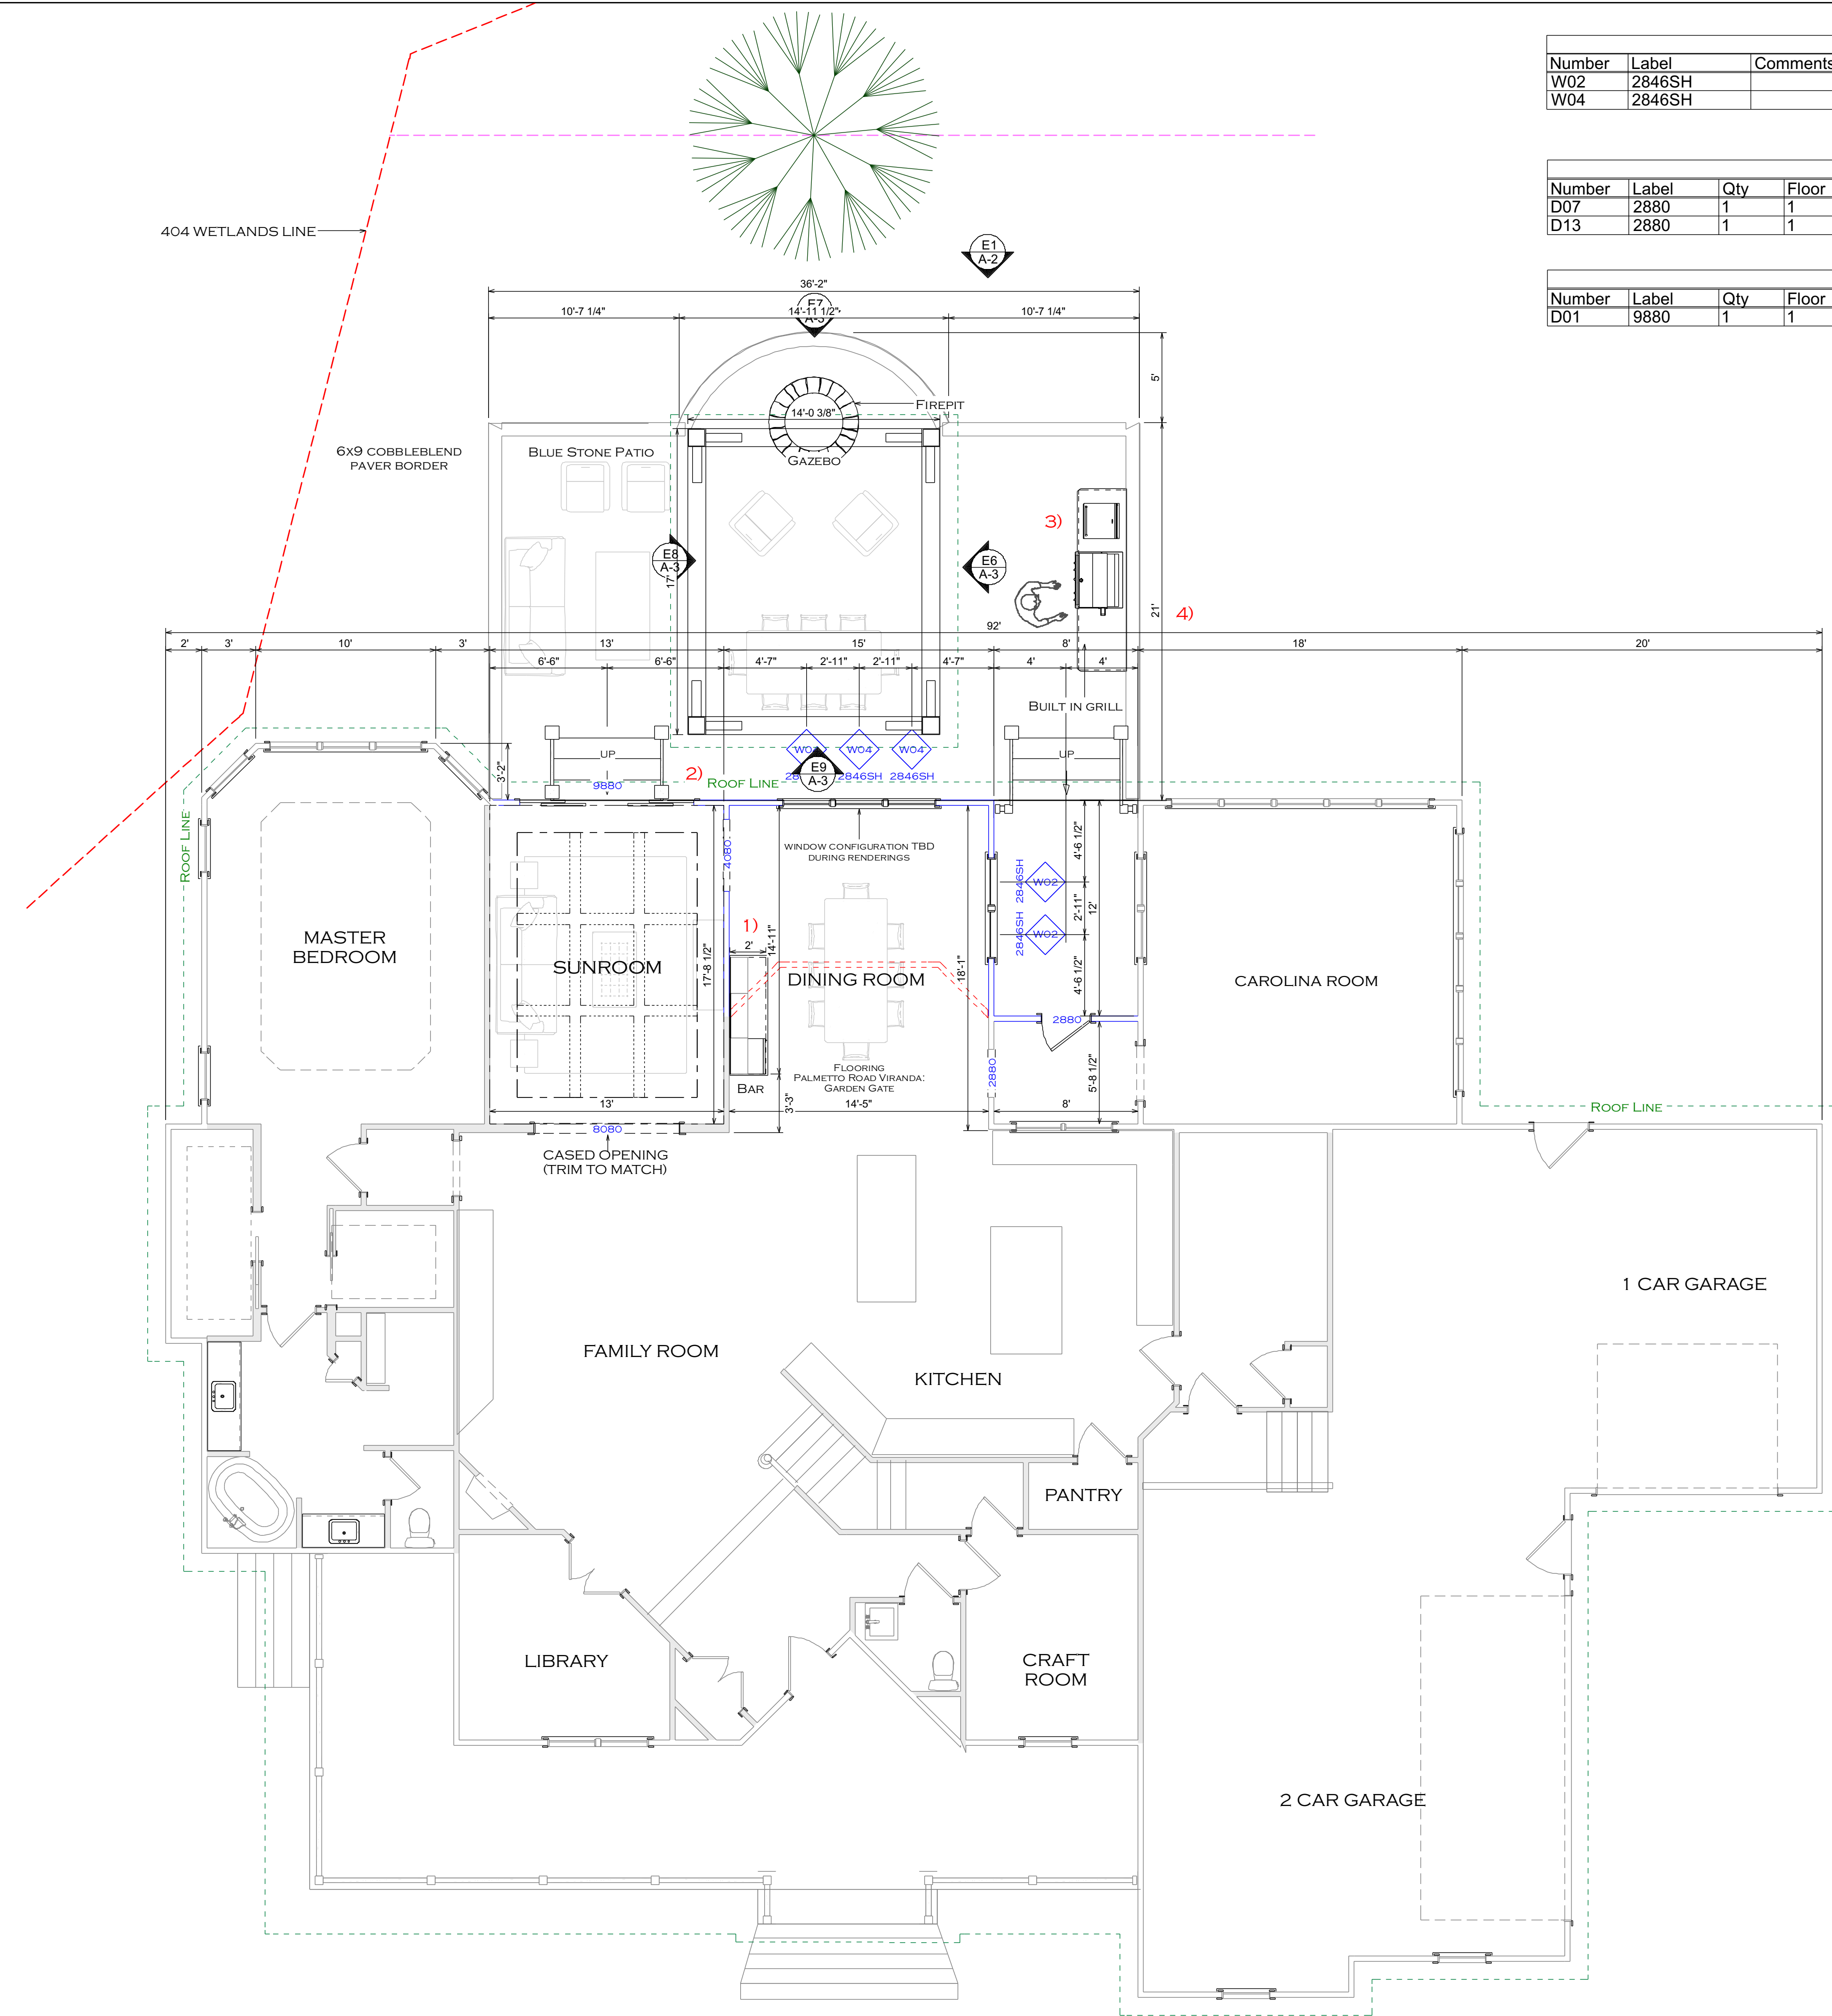


1 FLOOR OVERVIEW  
A-1 3/16" = 1'0"


Window Schedule - 1st Floor										
Number	Label	Comments	Qty	Floor	Manufacturer	Room Name	Size	Width	Height	Description
W02	2846SH		2	1		Dining/Hallway	2846SH	32"	54"	Single Hung
W04	2846SH		3	1		Dining/Patio	2846SH	32"	54"	Single Hung

Door Schedule Interior - 1st Floor										
Number	Label	Qty	Floor	Manufacturer	Room Name	Size	Width	Height	Description	Hardware
D07	2880	1	1		Dining/Hallway	2880	32"	96"	Doorway	
D13	2880	1	1		Hallway/Hallway	2880 L IN	32"	96"	Hinged-Glass Panel	

Door Schedule Exterior - 1st Floor										
Number	Label	Qty	Floor	Manufacturer	Room Name	Size	Width	Height	Description	Hardware
D01	9880	1	1		Sunroom/Patio	9880 L/R EX	116"	96"	Ext. Quad Slider-Glass Panel	

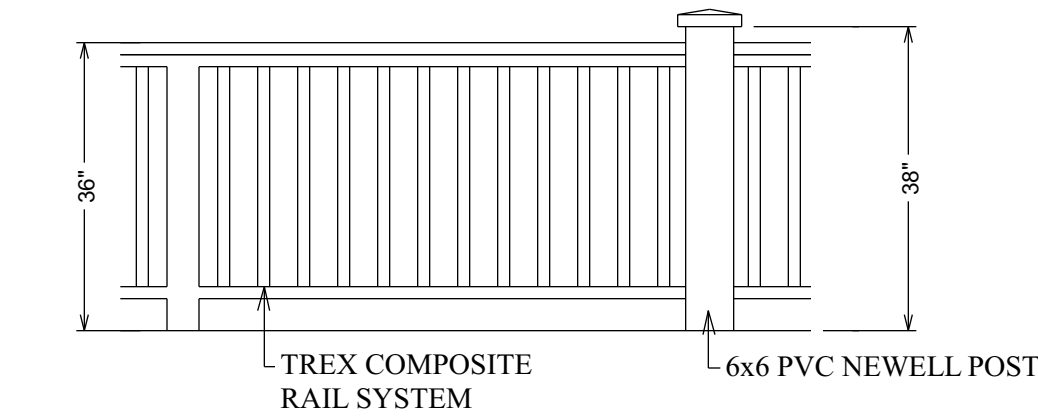

1 HANDRAIL DETAIL  
1/2" = 1'0"

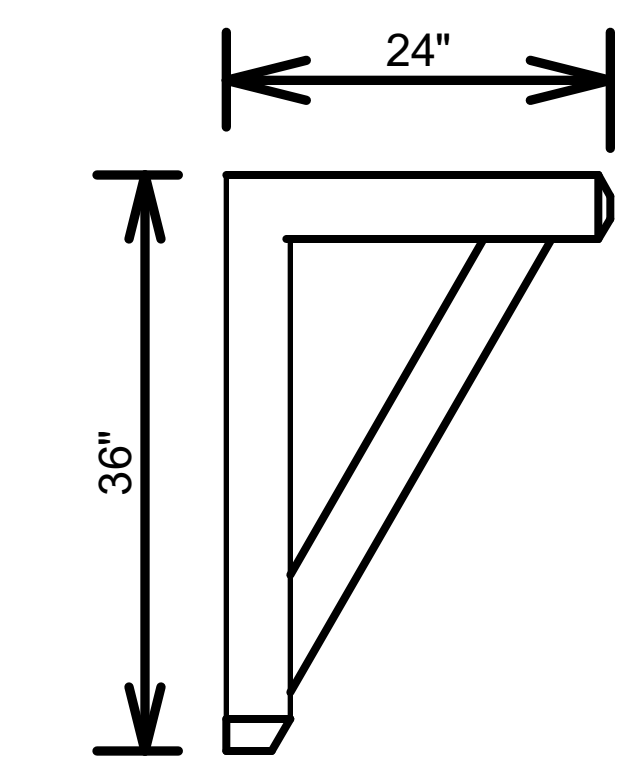

BRACKET TYP. A

2 BRACKET DETAIL  
1" = 1'0"

3D VIEWS ARE NOT TO SCALE AND MAY NOT REFLECT EXACTLY WHAT IS AVAILABLE FOR THE PROJECT. RENDER VIEWS ARE REPRESENTATIONS OF WHAT THE VIEW COULD LOOK LIKE, NOT WHAT IT WILL LOOK LIKE. 2D VIEWS ALWAYS SUPERCEDE 3D VIEWS

**SOCHIANO**  
— ARCHITECTS —  
THE OFFICE OF ARCHITECTURE  
JSCHIANO@SCHIANODEVELOPMENT.COM  
(631) 774-6663

LICENSE NUMBER:  
76086

RESIDENCE  
CHAPMAN RESIDENCE  
3250 MOSS HAMMOCK  
SOUTHPORT, NC 28461

PAGE TITLE:  
FLOOR OVERVIEW,  
FLOOR 1

DRAWN BY:  
JS

DATE:  
4/23/2025

SCALE:  
3/16" = 1'0"

SHEET #:  
A-1



3D VIEWS ARE NOT TO SCALE AND MAY NOT REFLECT EXACTLY WHAT IS AVAILABLE FOR THE PROJECT. RENDER VIEWS ARE REPRESENTATIONS OF WHAT THE VIEW COULD LOOK LIKE, NOT WHAT IT WILL LOOK LIKE. 2D VIEWS ALWAYS SUPERCEDE 3D VIEWS

**SCHIANO**  
— ARCHITECTS —  
111 HUNTERS HILL ROAD, SUITE 1000A  
 (631) 774-6663 JSCHIANO@SCHIANODEVELOPMENT.COM

LICENSE NUMBER:  
 76086

RESIDENCE  
 CHAPMAN RESIDENCE  
 3250 MOSS HAMMOCK  
 SOUTHPORT, NC 28461

PAGE TITLE:  
 EXTERIOR ELEVATIONS

DRAWN BY:  
 JS

DATE:  
 4/23/2025

SCALE:  
 1/4" = 1'0"

SHEET #:  
 A-2



**E1** REAR ELEVATION  
**A-2** 1/4" = 1'0"



3D VIEWS ARE NOT TO SCALE AND MAY NOT REFLECT EXACTLY WHAT IS AVAILABLE FOR THE PROJECT. RENDER VIEWS ARE REPRESENTATIONS OF WHAT THE VIEW COULD LOOK LIKE, NOT WHAT IT WILL LOOK LIKE. 2D VIEWS ALWAYS SUPERCEDE 3D VIEWS

**SOCHIANO**  
— ARCHITECTS —  
THE ART OF BUILDING WITH PURPOSE  
JSCHIANO@SOCHIANOARCHITECTS.COM  
(631) 774-6663

LICENSE NUMBER:  
76086

RESIDENCE  
CHAPMAN RESIDENCE  
3250 MOSS HAMMOCK  
SOUTHPORT, NC 28461


PAGE TITLE:  
GAZEBO ELEVATIONS

DRAWN BY:  
JS


DATE:  
4/23/2025

SCALE:  
1/2" = 1'0"


SHEET #:  
A-3

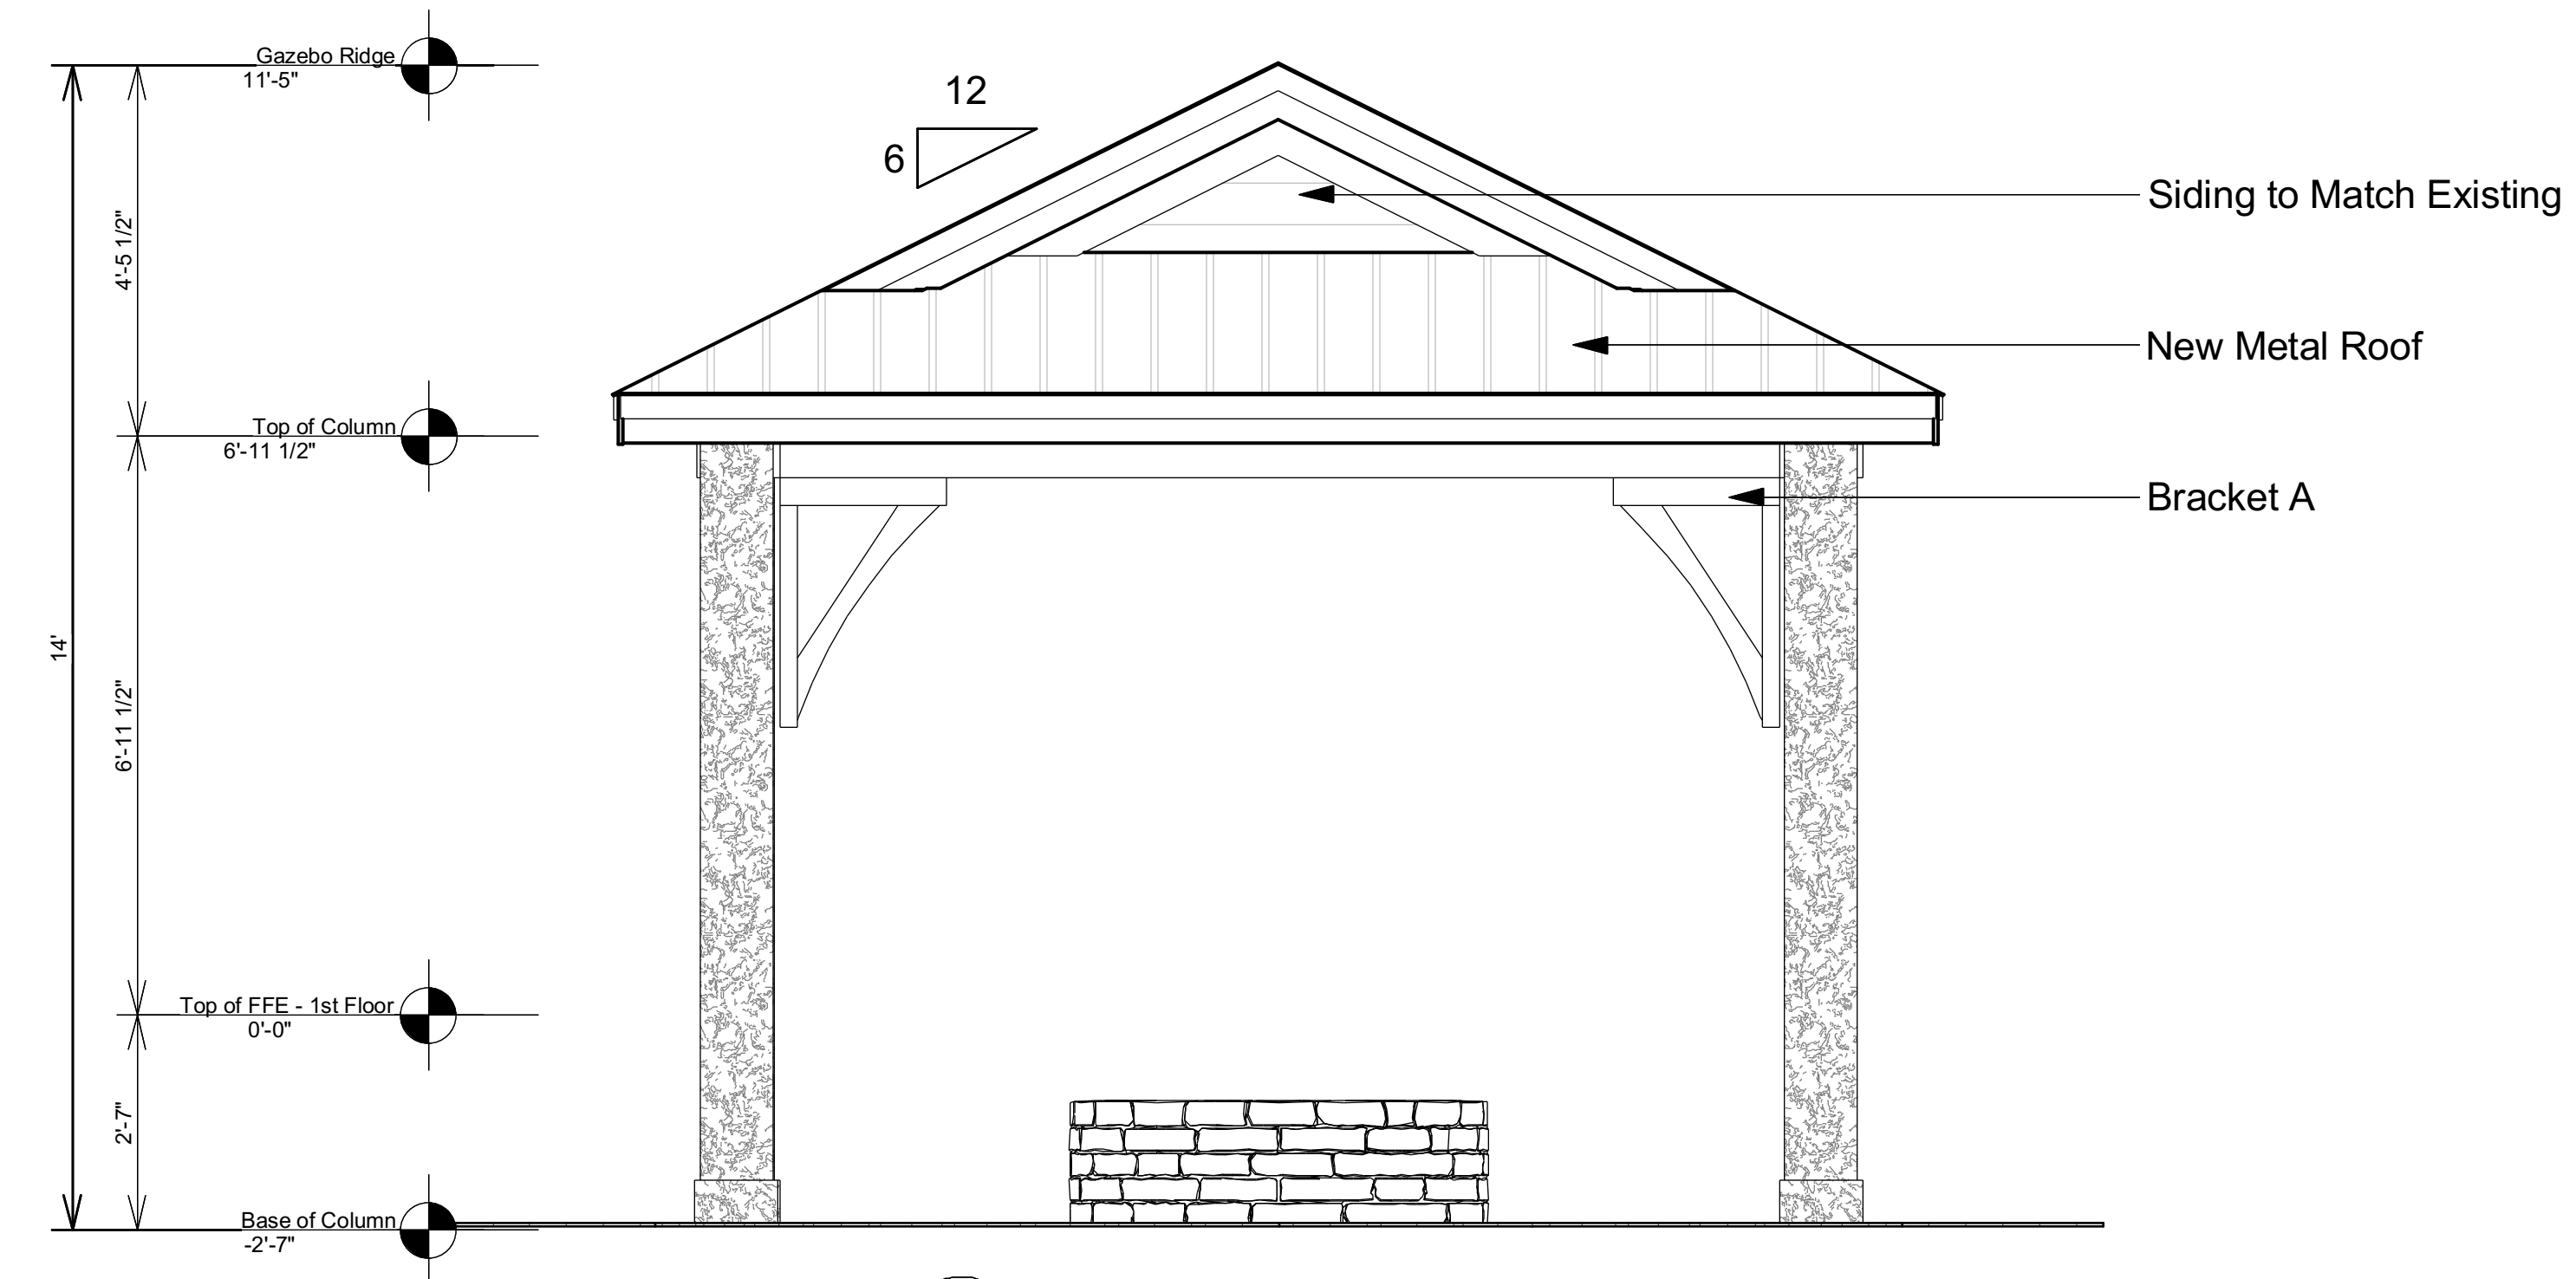


**E7** GAZEBO FRONT ELEVATION  
A-3 1/2" = 1'0"

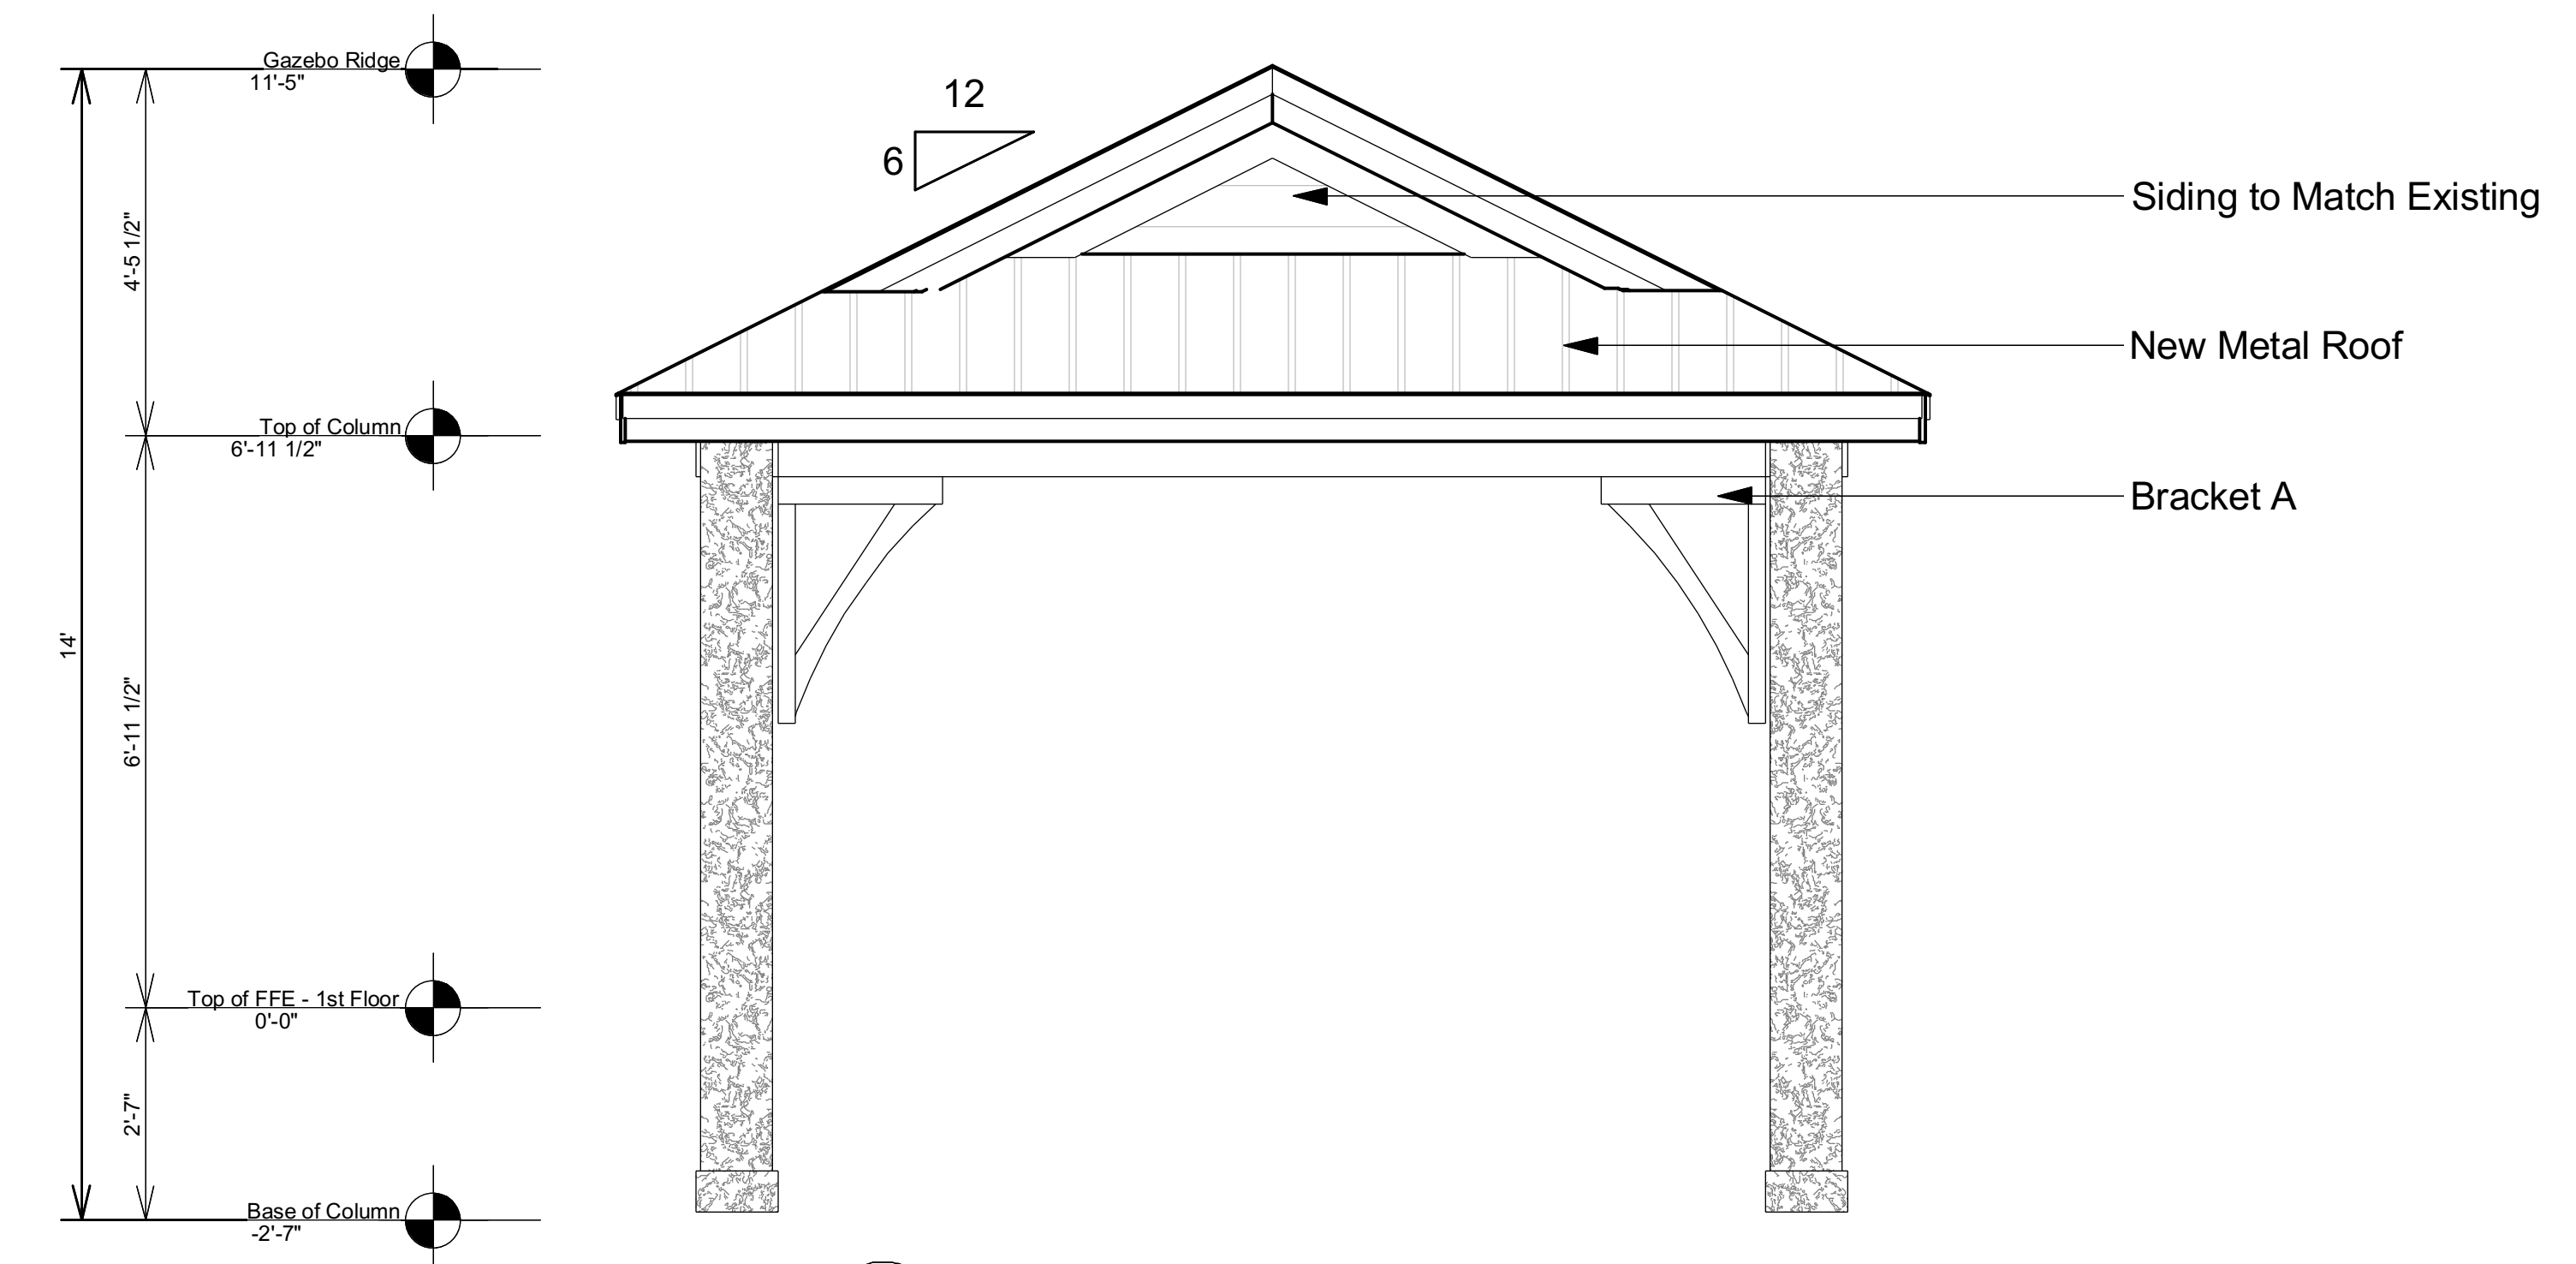

**E9** GAZEBO REAR ELEVATION  
A-3 1/2" = 1'0"

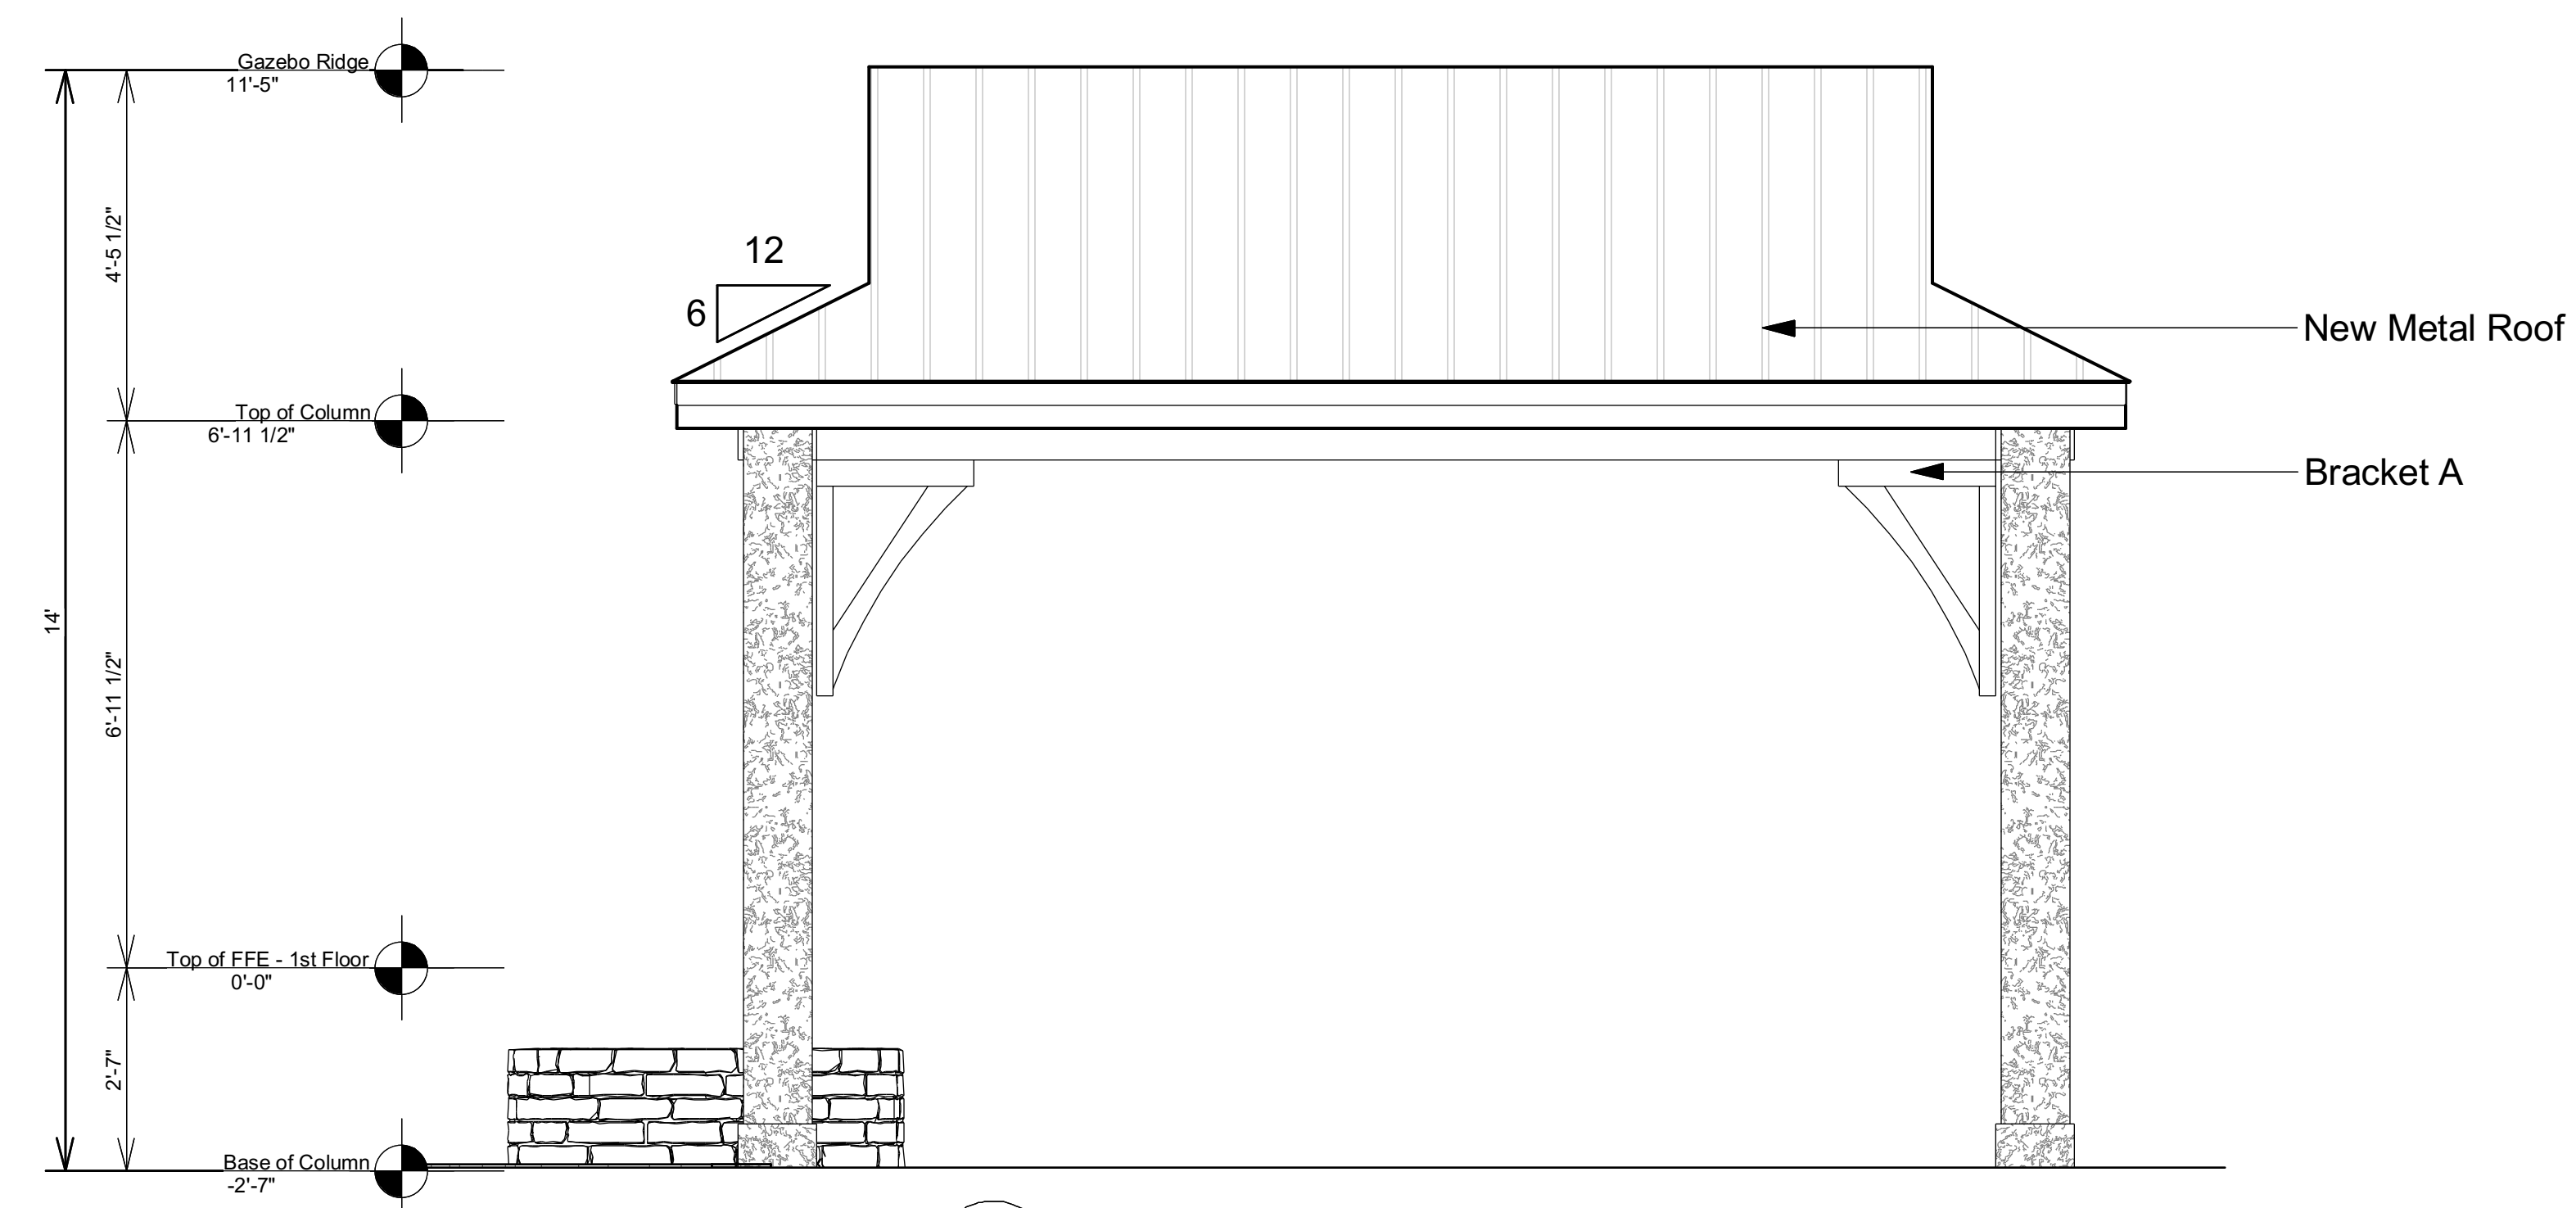

**E8** GAZEBO LEFT ELEVATION  
A-3 1/2" = 1'0"

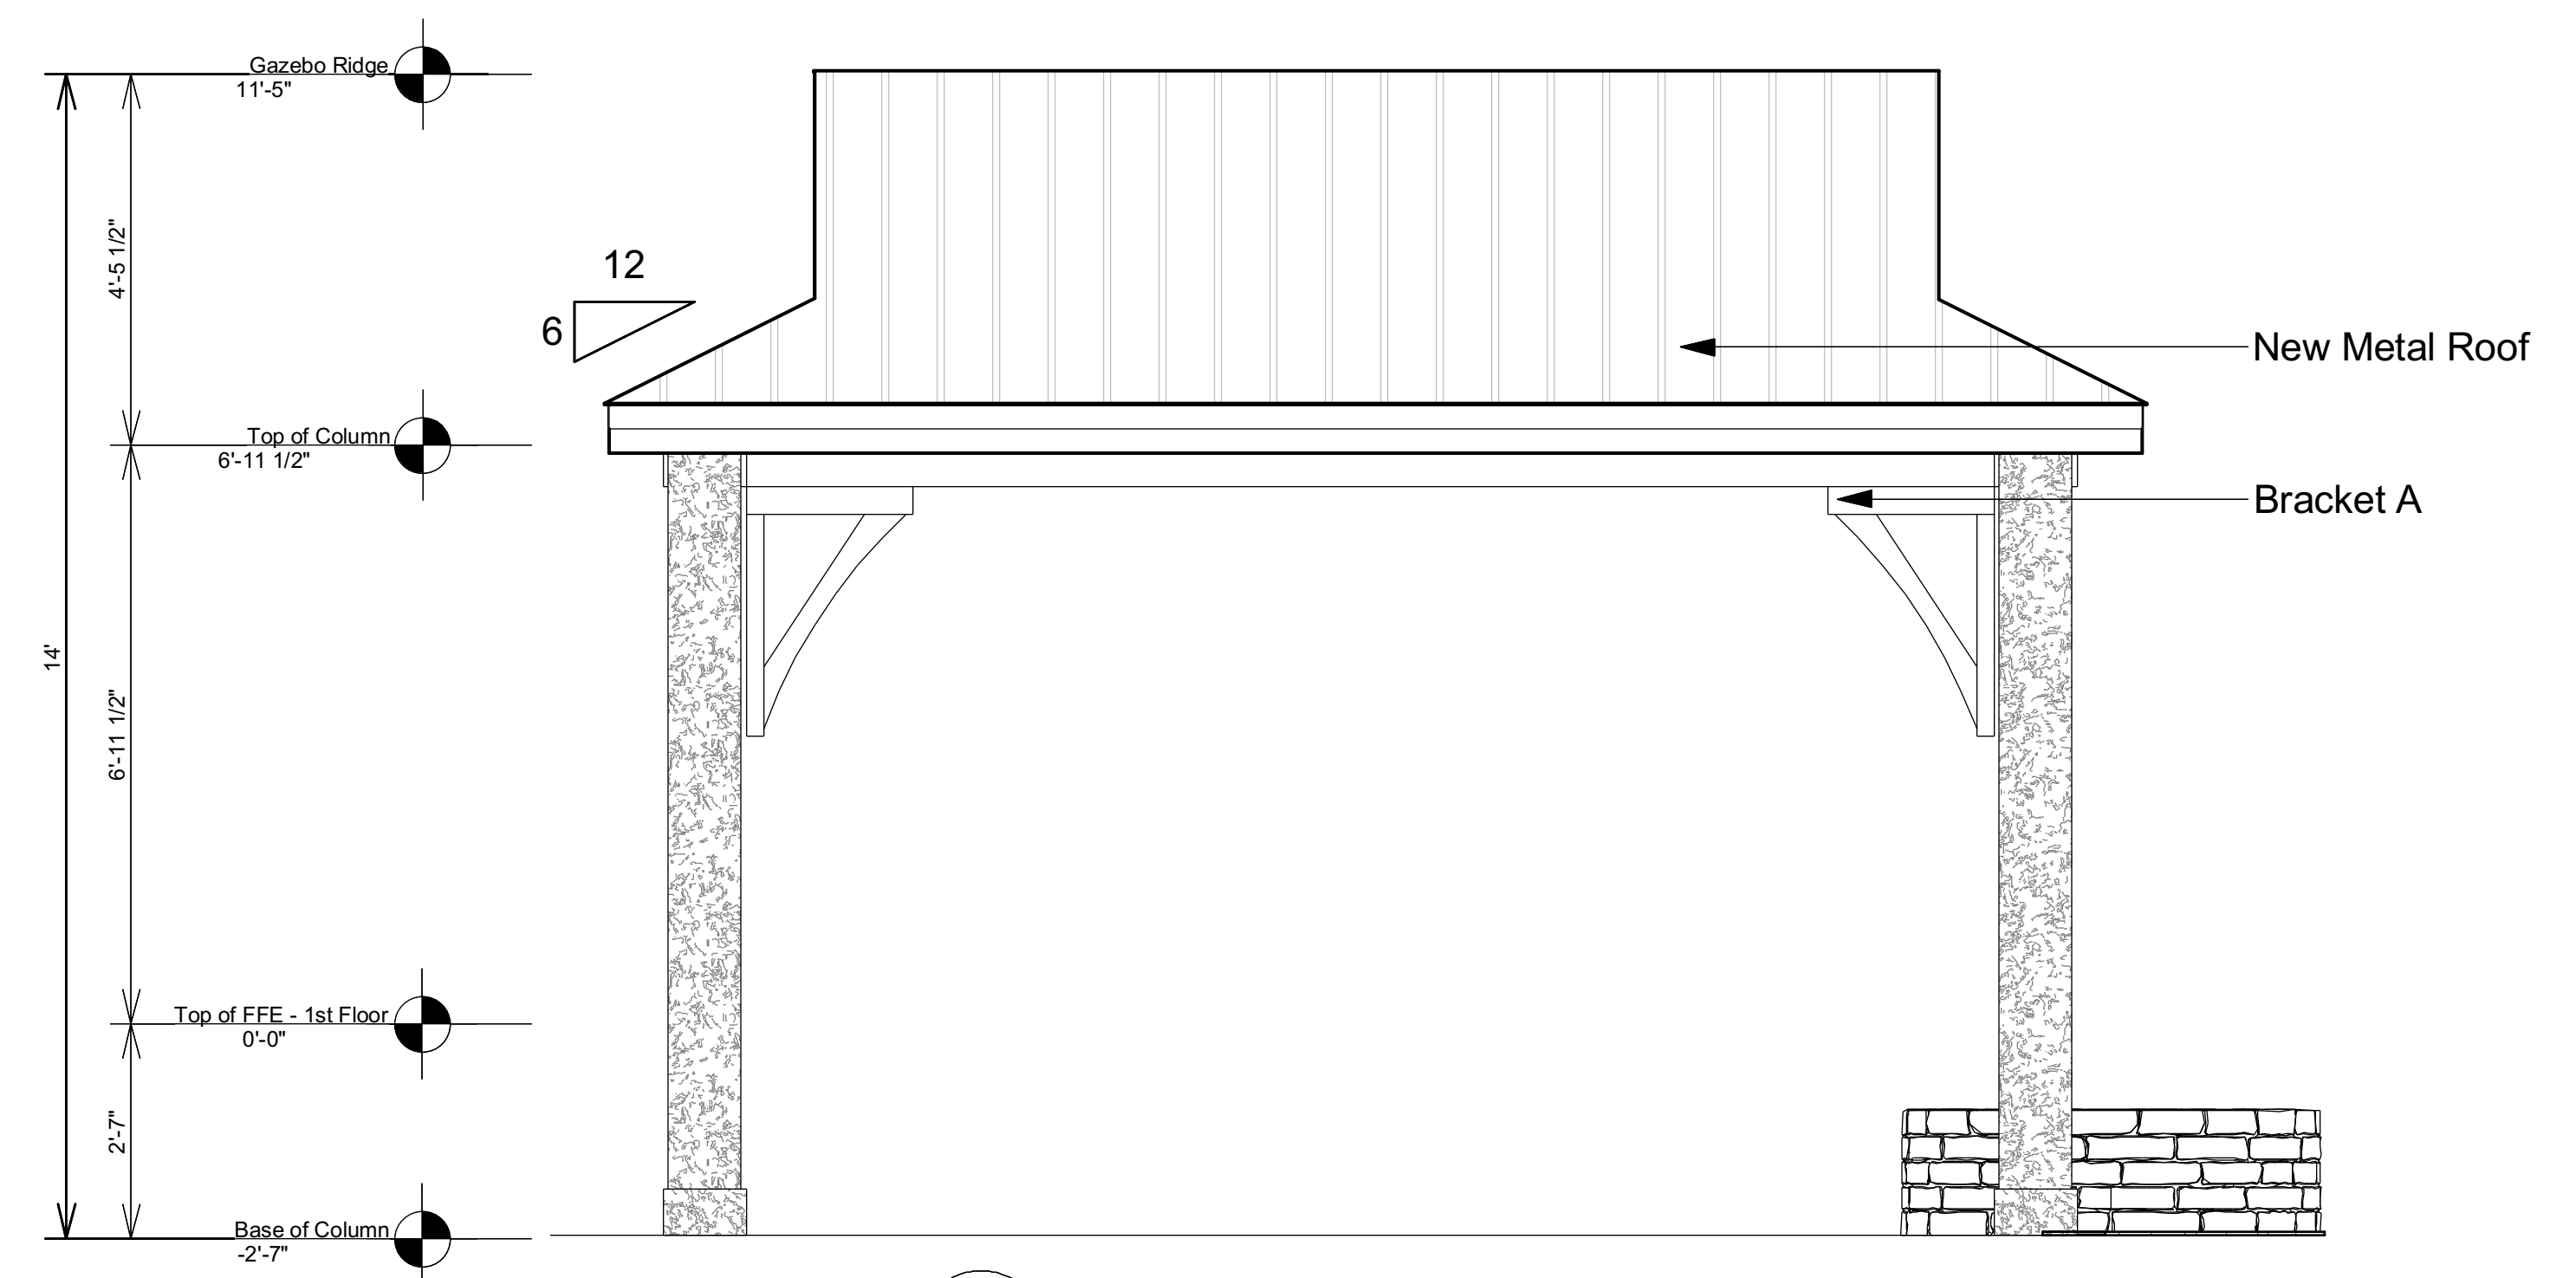

**E7** GAZEBO RIGHT ELEVATION  
A-3 1/2" = 1'0"



3D VIEWS ARE NOT TO SCALE AND MAY NOT REFLECT EXACTLY WHAT IS AVAILABLE FOR THE PROJECT. RENDER VIEWS ARE REPRESENTATIONS OF WHAT THE VIEW COULD LOOK LIKE. NOT WHAT IT WILL LOOK LIKE. 2D VIEWS ALWAYS SUPERCEDE 3D VIEWS

**SCHIANO**  
— ARCHITECTS —  
111 HOPKINS DRIVE, SUITE 100, WOODBRIDGE, VA 22191  
(631) 774-6663 JSCHIANO@SCHIANODEVELOPMENT.COM

LICENSE NUMBER:  
76086

RESIDENCE  
CHAPMAN RESIDENCE  
3250 MOSS HAMMOCK  
SOUTHPORT, NC 28461

PAGE TITLE:  
INTERIOR ELEVATIONS

DRAWN BY:  
JS


DATE:  
4/23/2025

SCALE:  
1" = 1'0"

SHEET #:  
A-4



① WET BAR ELEVATION  
1" = 1'0"

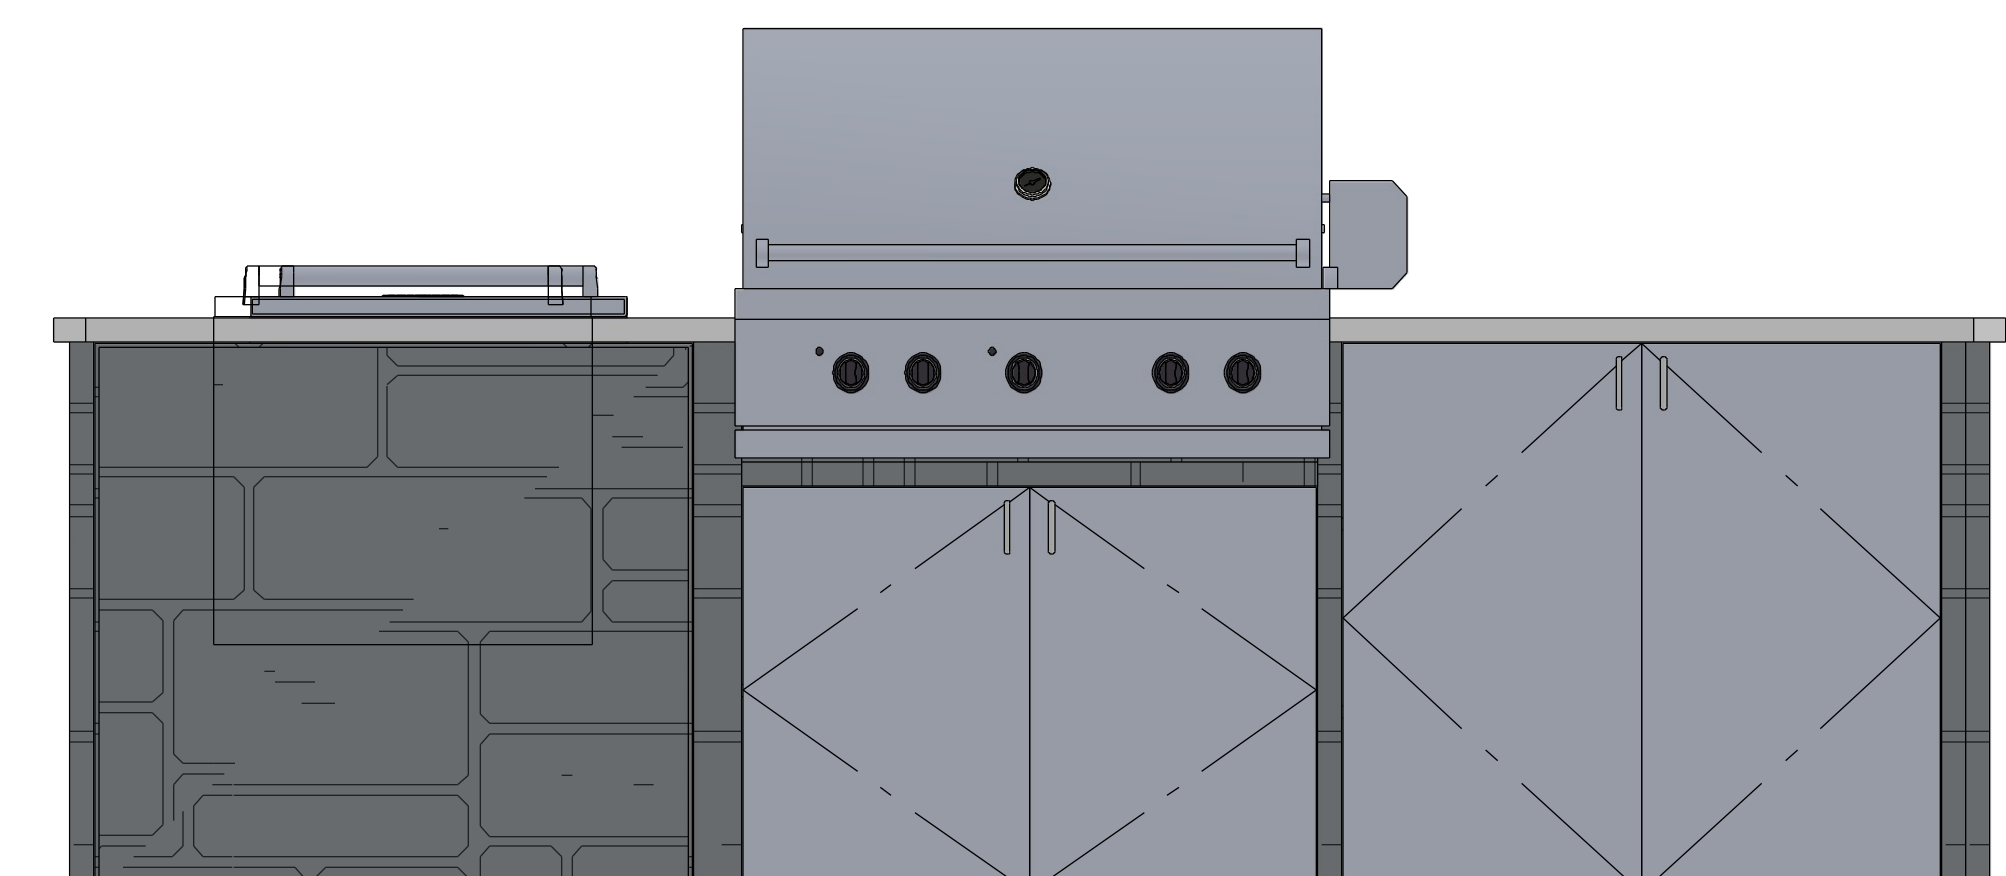

② GRILL ELEVATION  
1" = 1'0"



3D VIEWS ARE NOT TO SCALE AND MAY NOT REFLECT EXACTLY WHAT IS AVAILABLE FOR THE PROJECT. RENDER VIEWS ARE REPRESENTATIONS OF WHAT THE VIEW COULD LOOK LIKE. NOT WHAT IT WILL LOOK LIKE. 2D VIEWS ALWAYS SUPERCEDE 3D VIEWS

**SCHIANO**  
 ARCHITECTURE  
 111 HOPKINS DRIVE, SUITE 100, WYOMING, NC 28401  
 (631) 774-6663 JSCHIANO@SCHIANOdevelopment.com

LICENSE NUMBER:  
 76086

RESIDENCE  
 CHAPMAN RESIDENCE  
 3250 MOSS HAMMOCK  
 SOUTHPORT, NC 28461


PAGE TITLE:  
 ROOF LAYOUT PLAN



DRAWN BY:  
 JS

DATE:  
 4/23/2025

SCALE:  
 3/16" = 1'0"

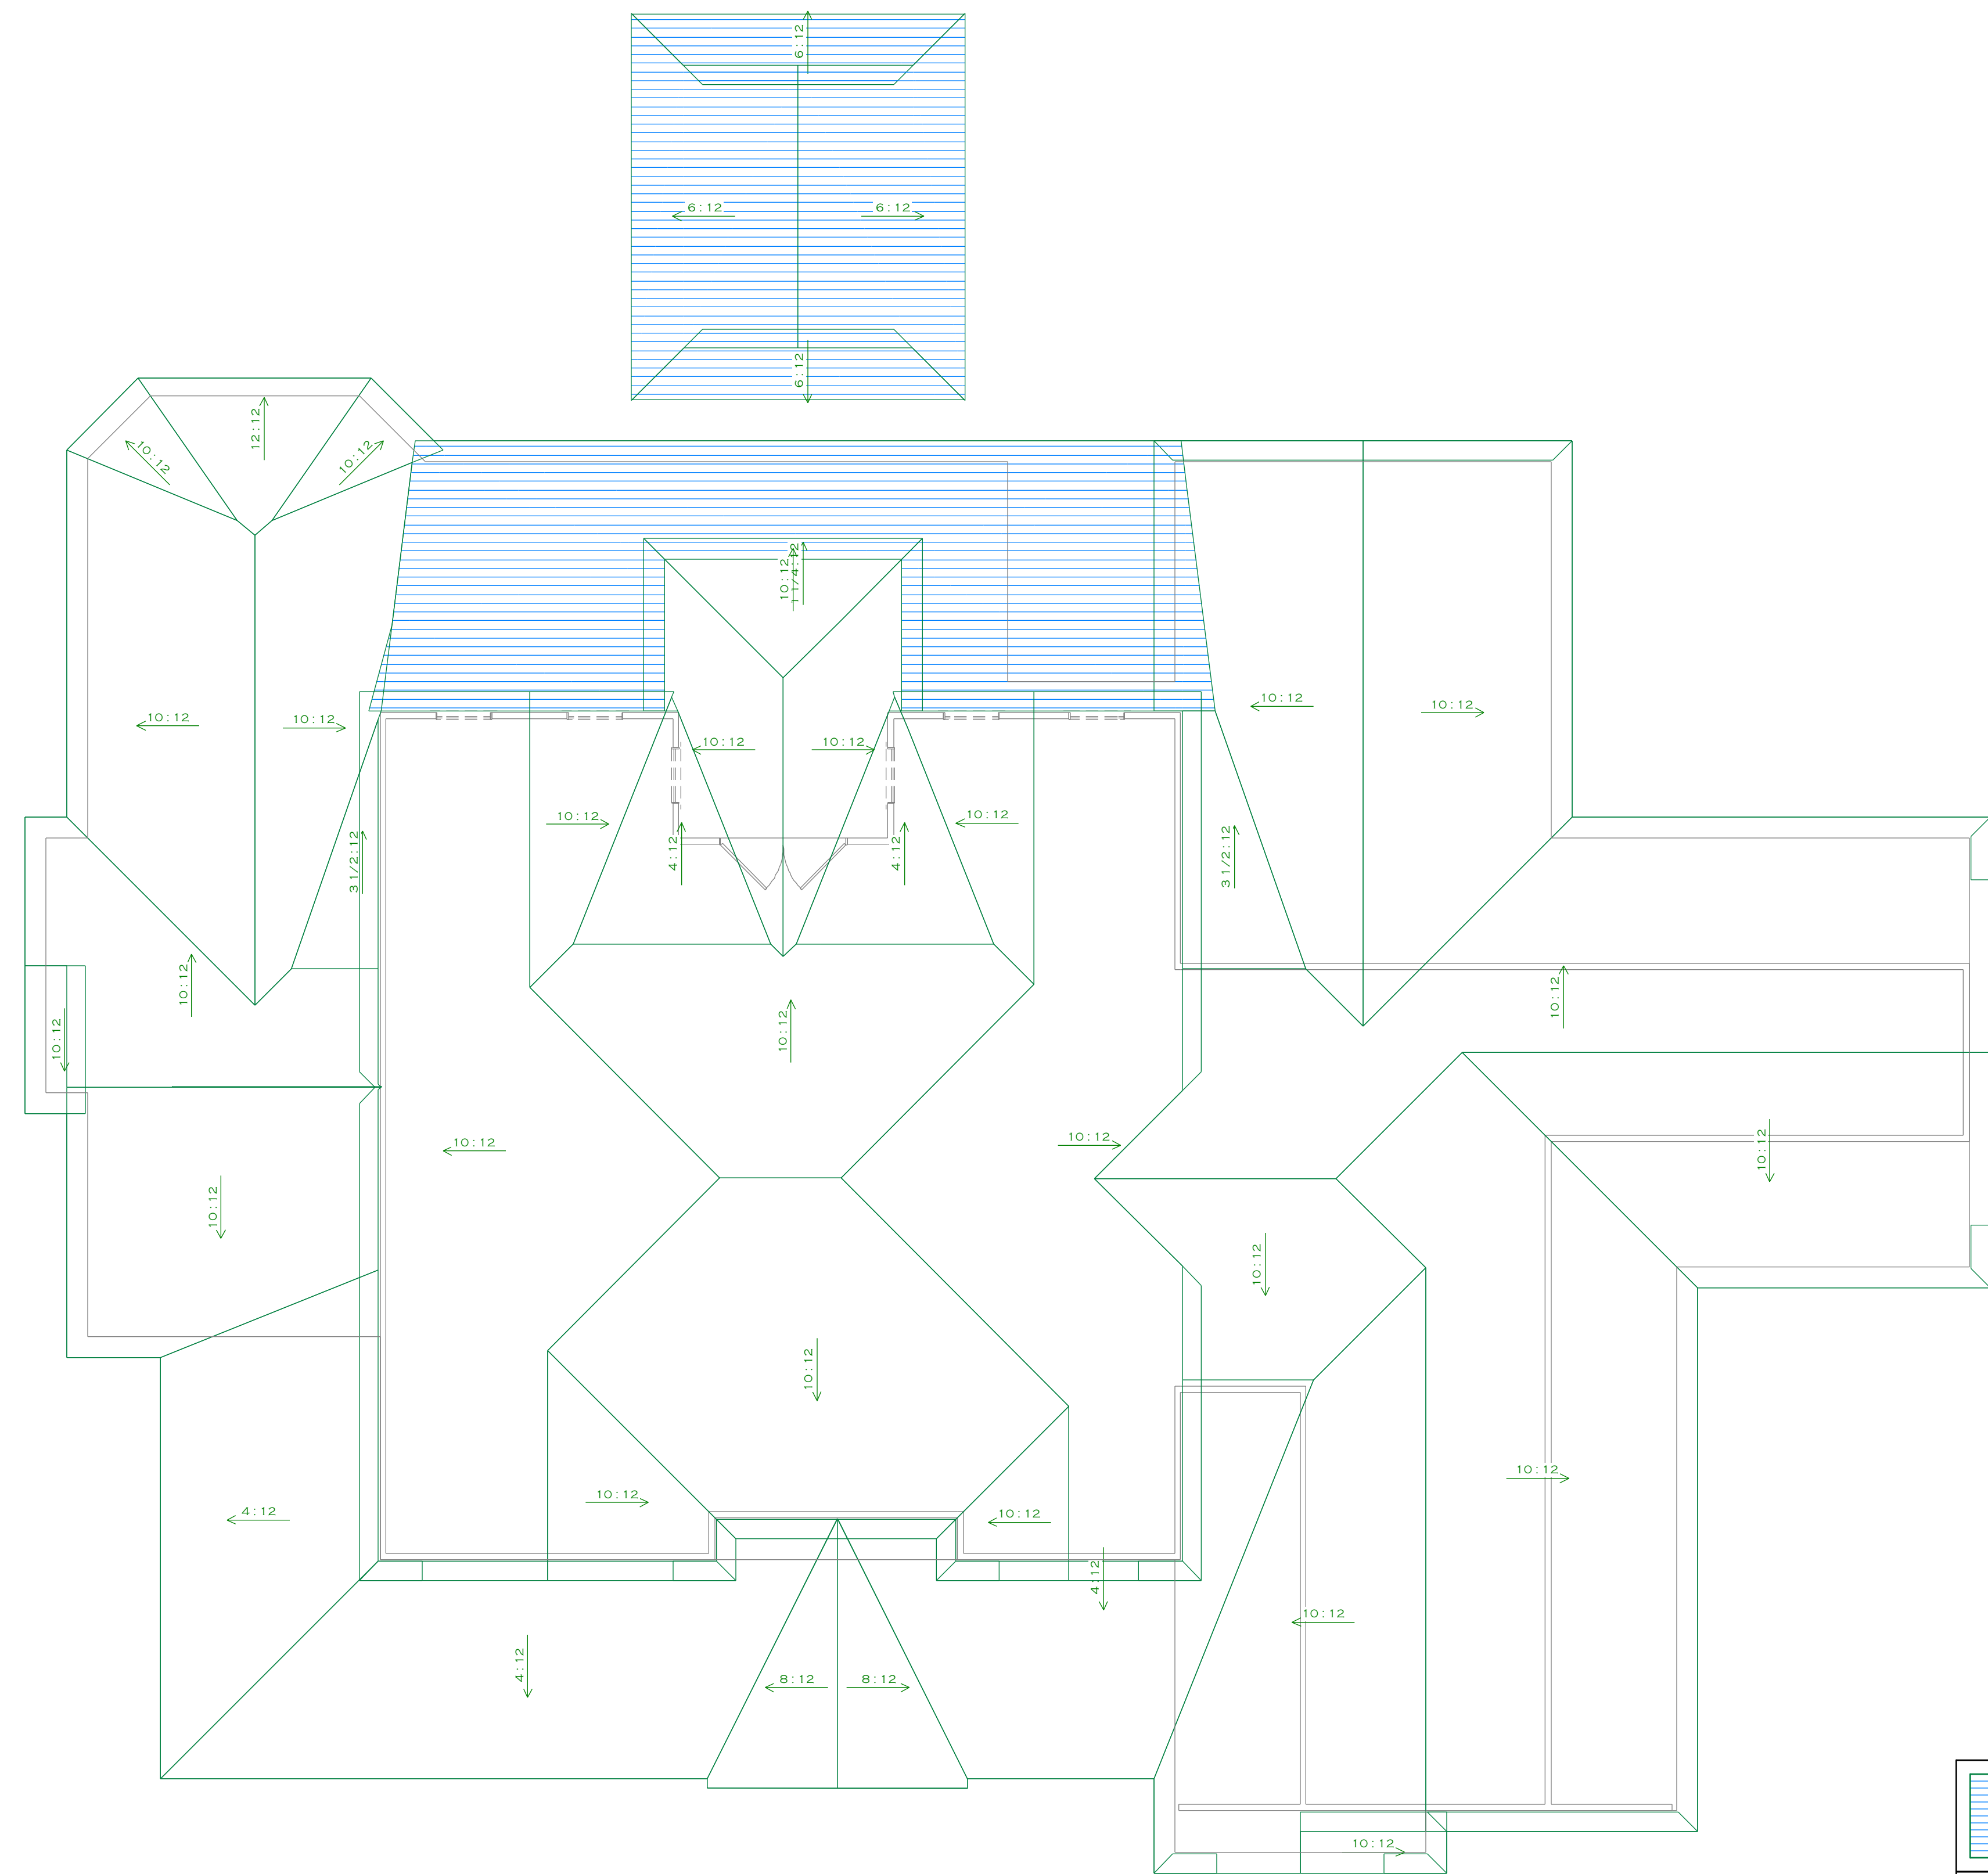
SHEET #:  
 A-5



	New Metal Roof - 761 Sq Ft
	Existing Roof

1 ROOF LAYOUT PLAN  
 A-5 3/16" = 1'0"



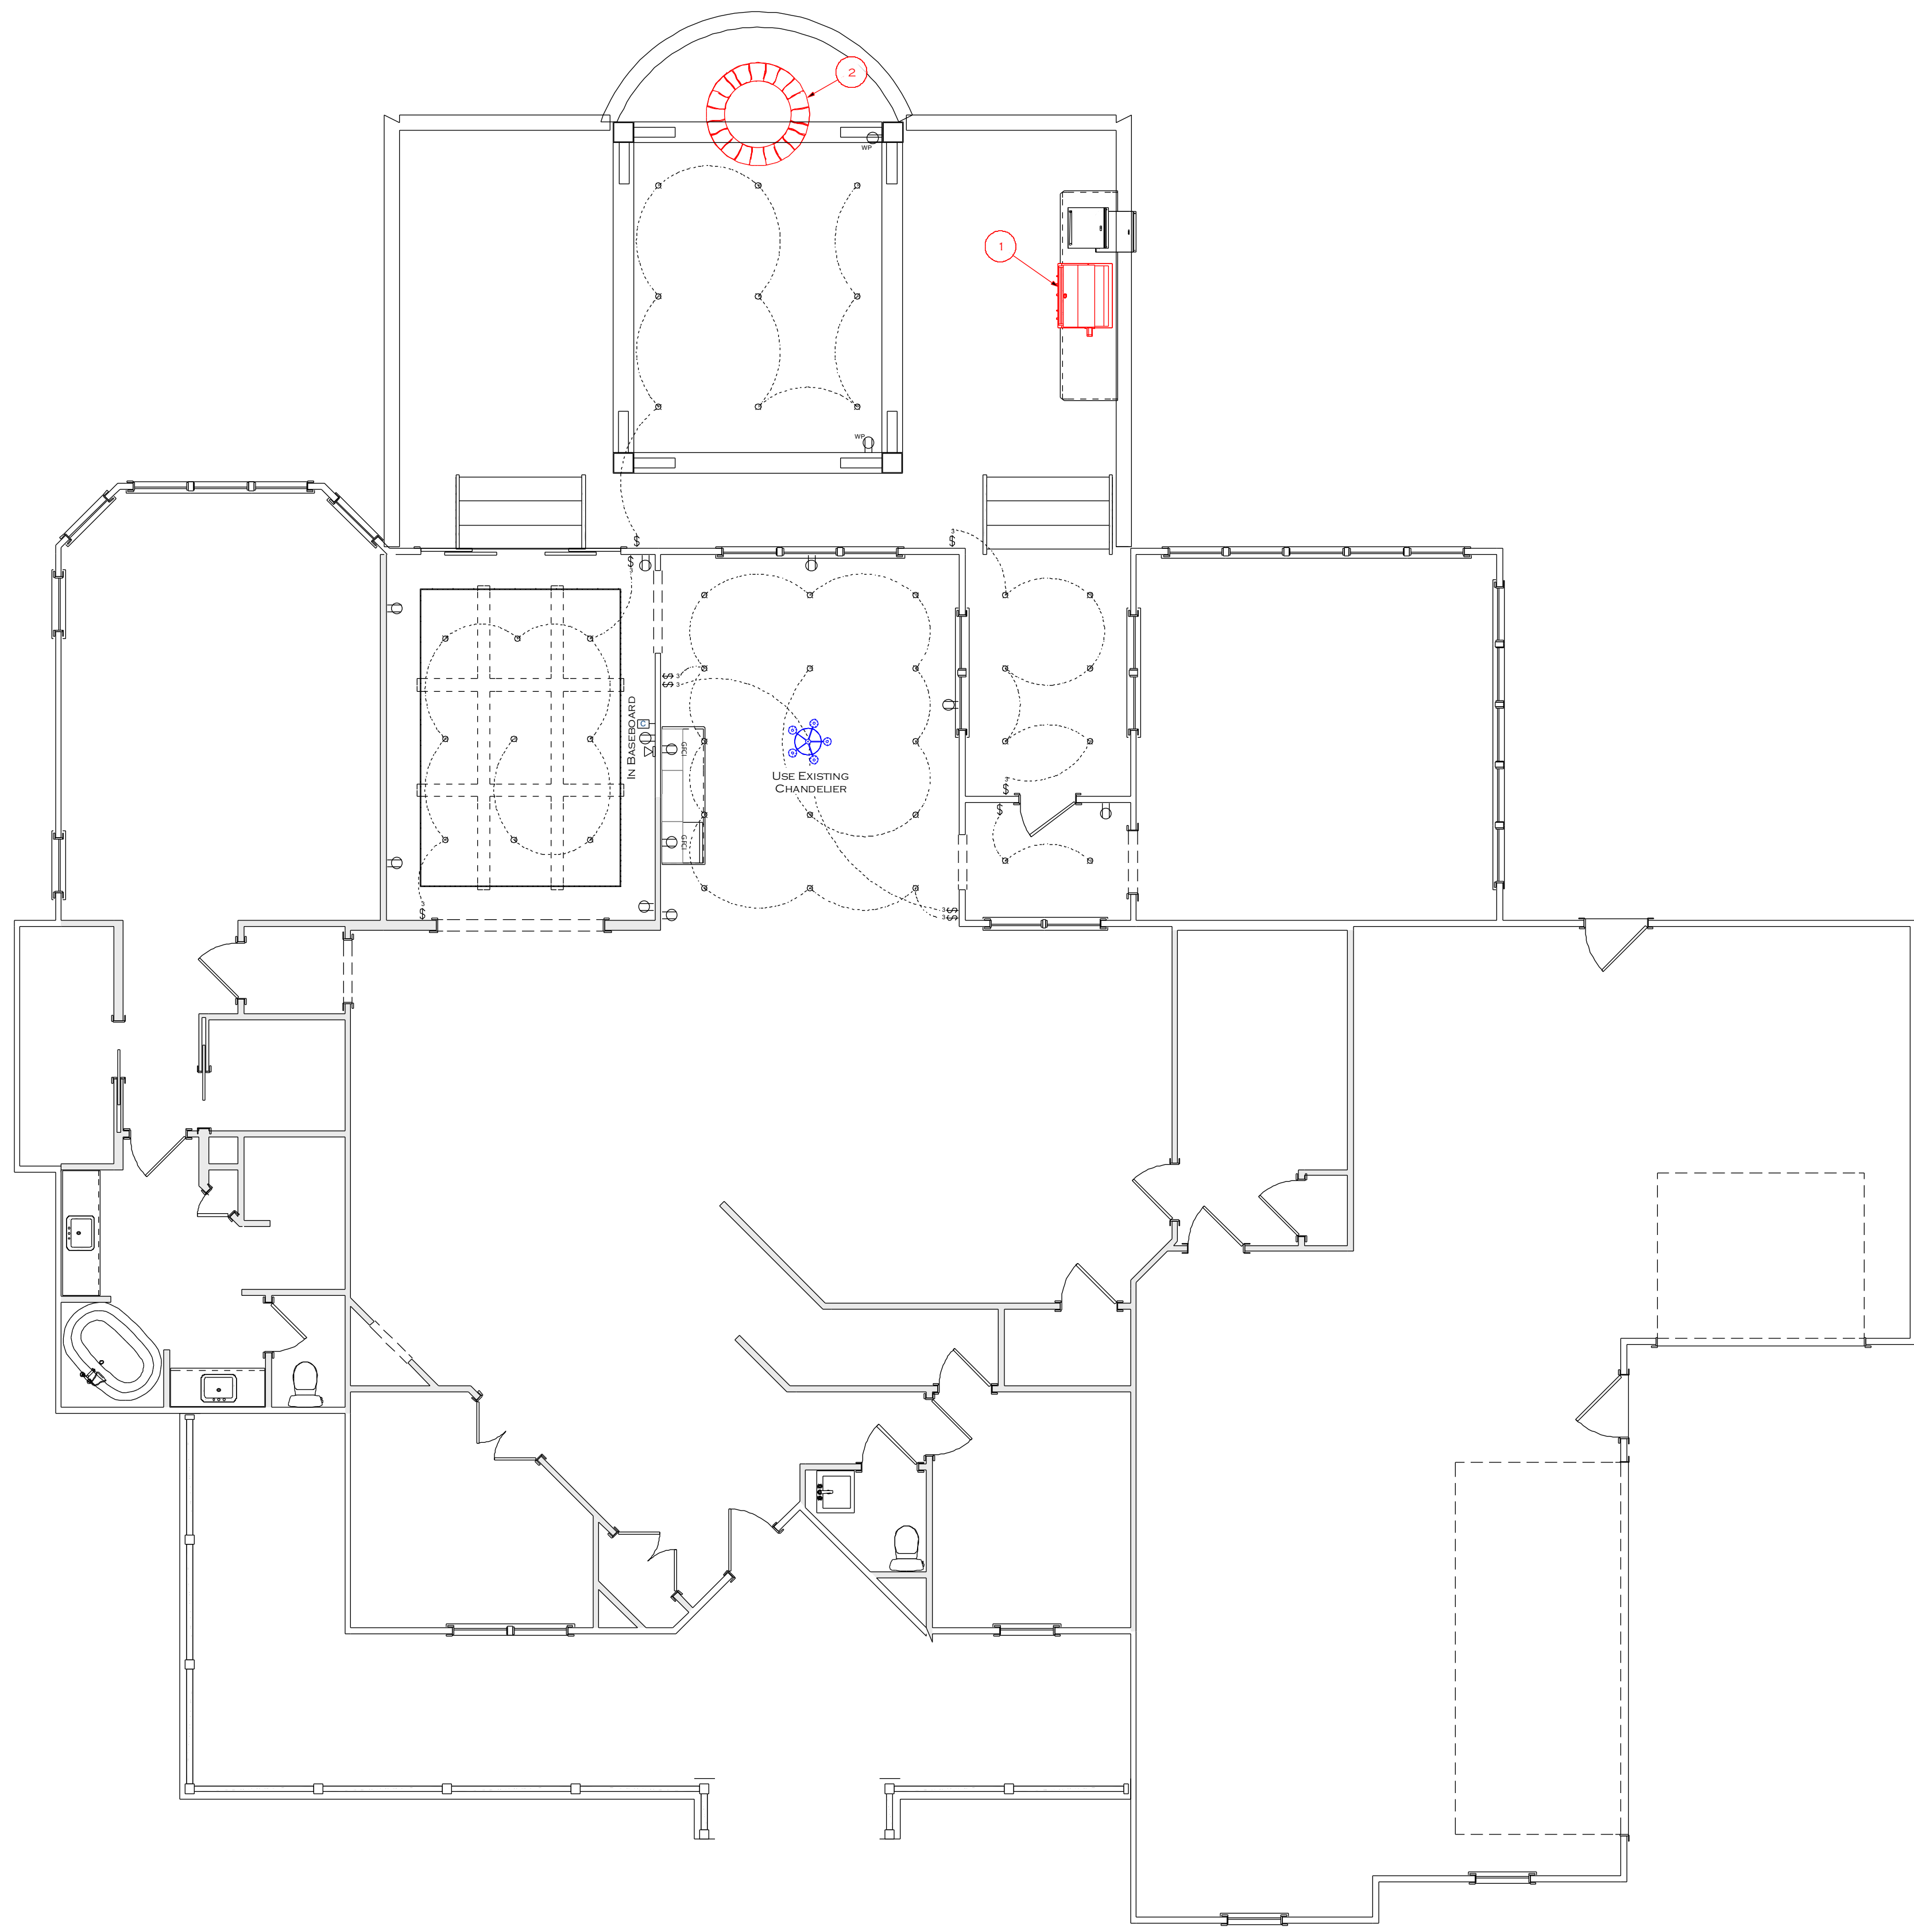

GAS SCHEDULE	
1	GAS LINE FOR GRILL
2	GAS LINE FOR FIREPIT

ELECTRICAL SCHEDULE - FOR SELECTION			
2D SYMBOL	DESCRIPTION	QTY	ROOM NAME
	CHANDELIER TO BE SET AT 72" A.F.F.	1	DINING

ELECTRICAL SCHEDULE		
2D SYMBOL	DESCRIPTION	QTY
	ROPE LIGHT	1
	LIGHT - RECESSED	40
	EXTERIOR - OUTLET DUPLEX	2
	3-WAY SWITCH	8
	SWITCH - 2	2
	OUTLET - TYP	8
	CABLE JACK	1
	DUPLEX TV	1
	TELEPHONE JACK	1
	OUTLET - GFCI	2

3D VIEWS ARE NOT TO SCALE AND MAY NOT REFLECT EXACTLY WHAT IS AVAILABLE FOR THE PROJECT. RENDER VIEWS ARE REPRESENTATIONS OF WHAT THE VIEW COULD LOOK LIKE. NOT WHAT IT WILL LOOK LIKE. 2D VIEWS ALWAYS SUPERCEDE 3D VIEWS

**SCHIANO**  
— ARCHITECTS —  
THE ARTISTS OF BUILDINGS

(631) 774-6663 JSCHIANO@SCHIANODEVELOPMENT.COM

LICENSE NUMBER:  
76086

RESIDENCE  
CHAPMAN RESIDENCE  
3250 MOSS HAMMOCK  
SOUTHPORT, NC 28461

PAGE TITLE:  
ELECTRICAL AND GAS  
PLAN - FLOOR 1

DRAWN BY:  
JS

DATE:  
4/23/2025

SCALE:  
3/16" = 1'0"

SHEET #:  
E-1

1 ELECTRICAL AND GAS PLAN  
E-1 3/16" = 1'0"