


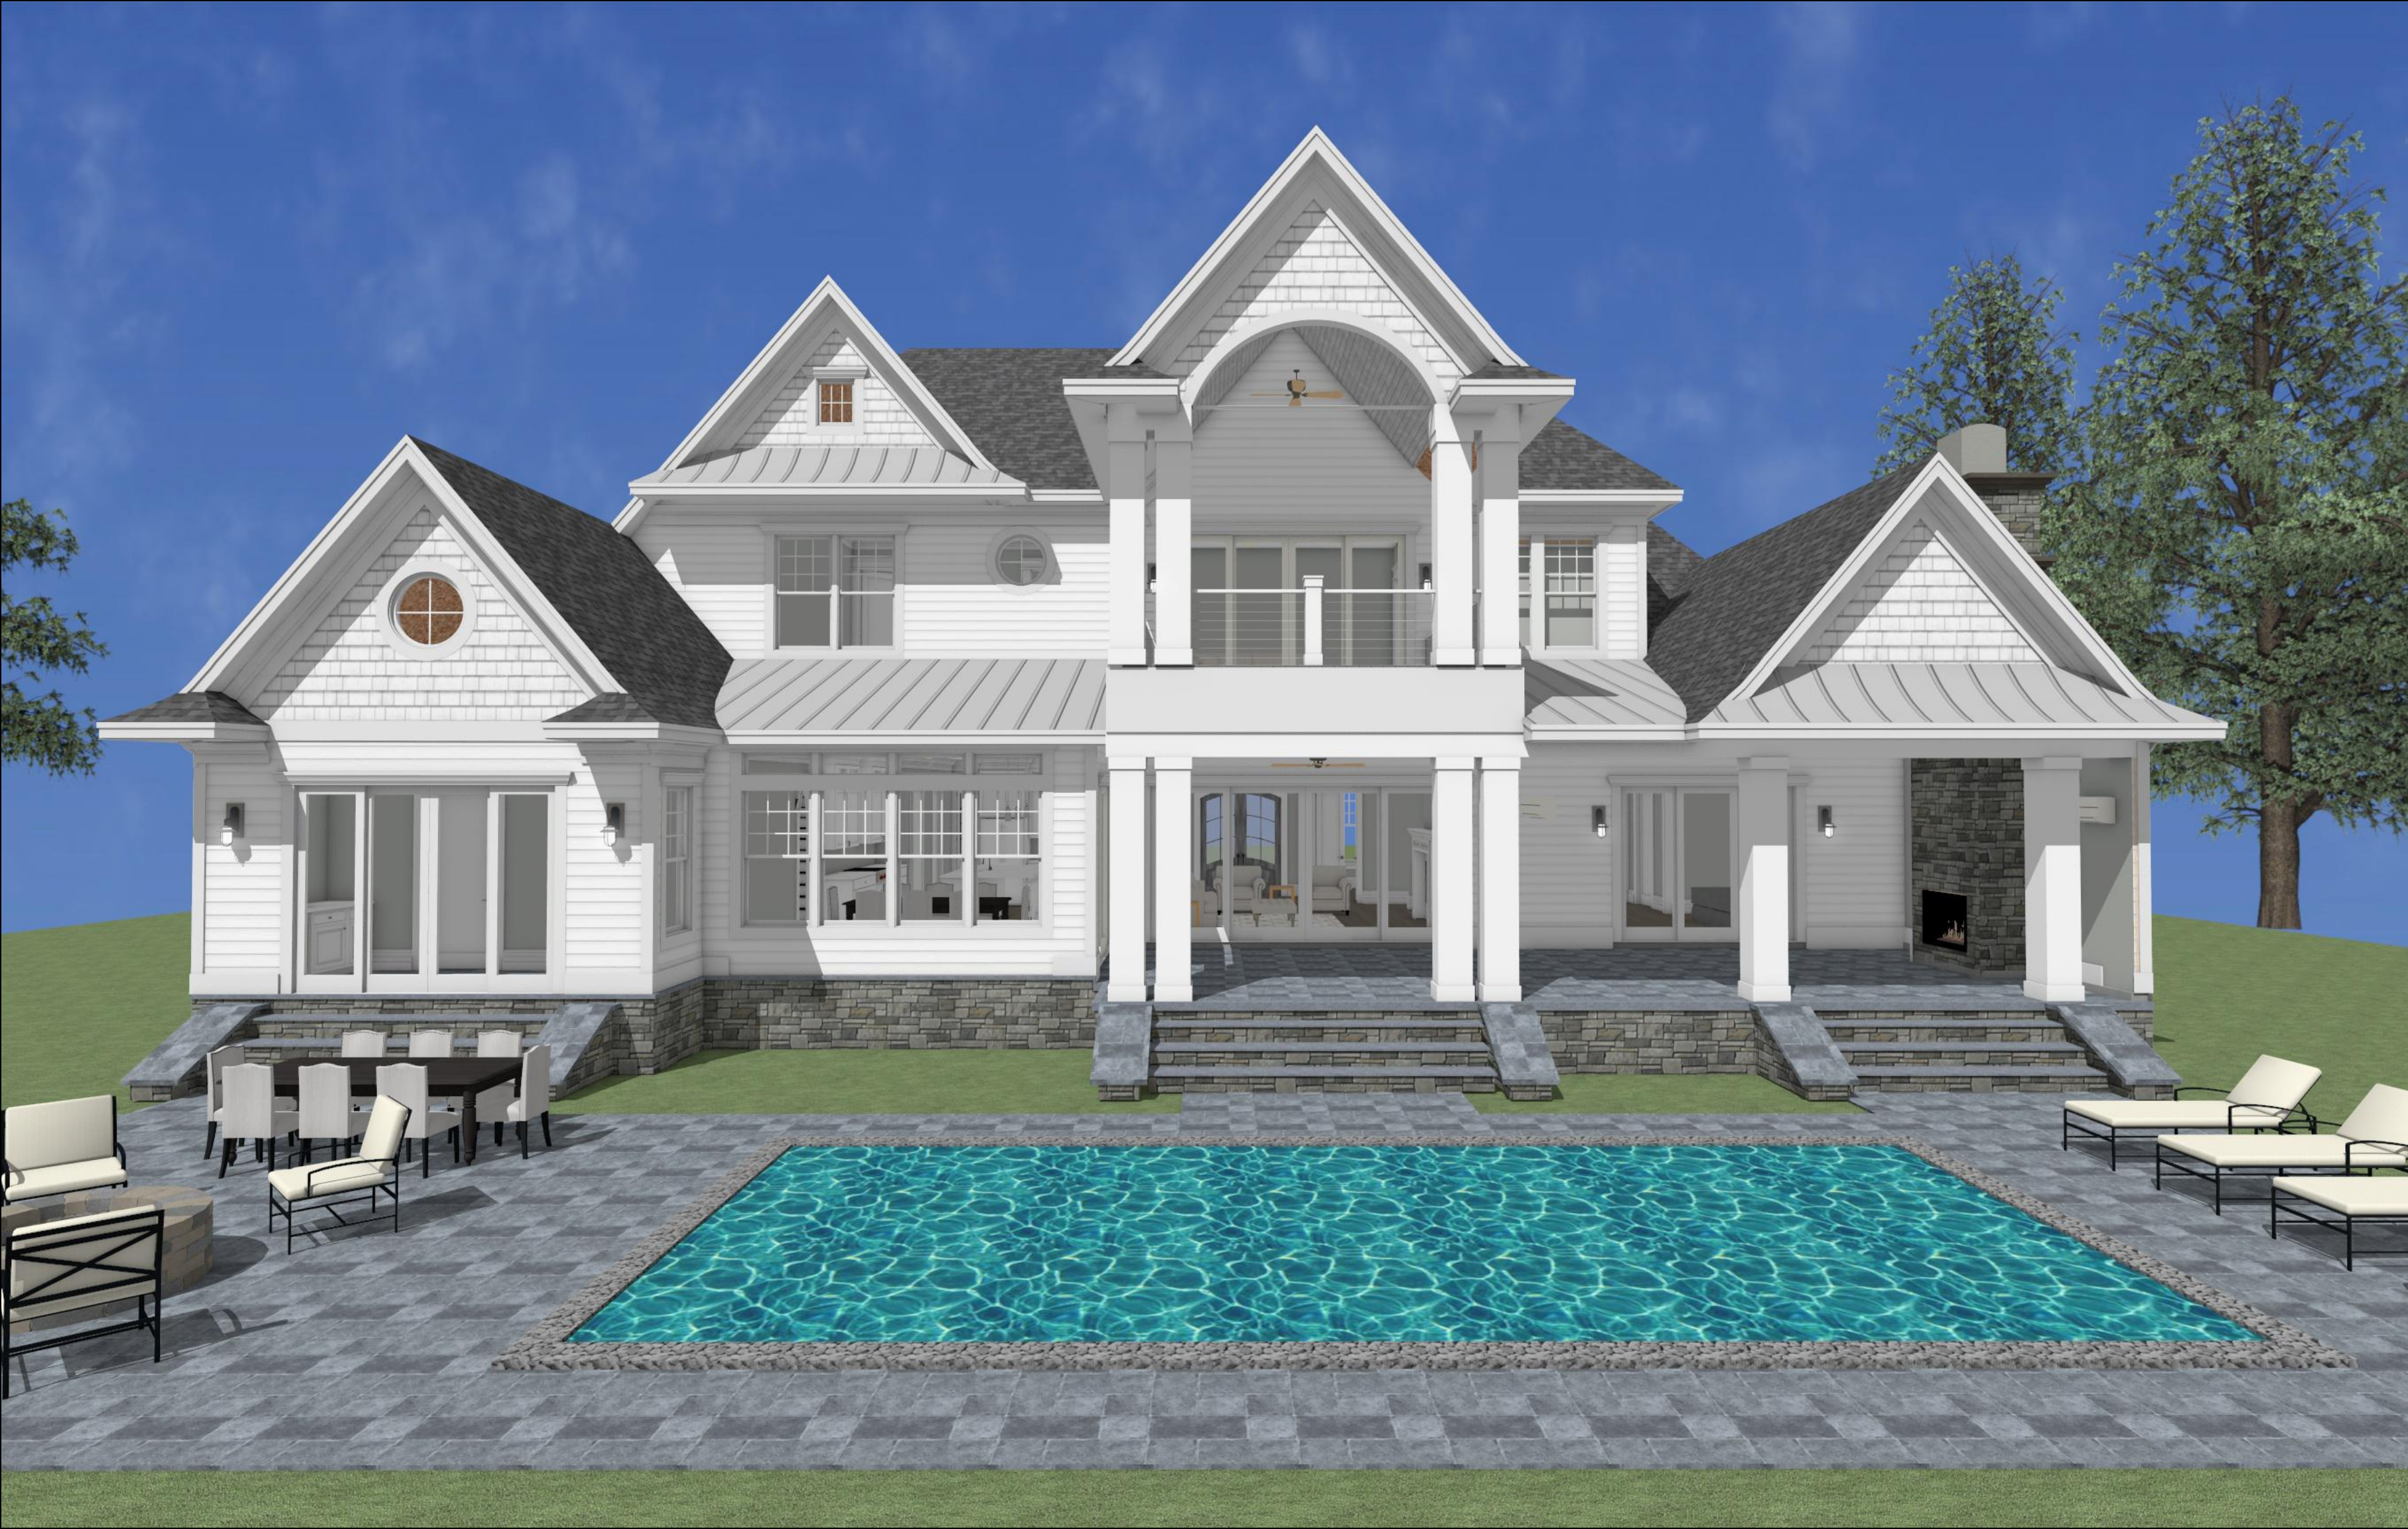

DESIGNED BY
Johnny Schiano


SCHIANO
— DEVELOPMENT —
THE BUDGETS • THE QUALITY • THE RESULTS



SCHIANO

—DEVELOPMENT—

THE HAMPTONS THE GOLD COAST, NY NORTH CAROLINA

MICHAUD RESIDENCE
ST. JAMES PLANTATION
4169 WYNDMERE DRIVE
SOUTHPORT, NC


SCHIANO
— DEVELOPMENT —
THE HARPERS THE GOOD HOUSE, NY. USCHIANO@SCHIANODEVELOPMENT.COM
(631) 774-6663

76086

RESIDENCE

MICHAUD RESIDENCE

ST. JAMES PLANTATION
4169 WYNDMERE DRIVE
SOUTHPORT, NC

PAGE TITLE:


FLOOR OVERVIEW,
FLOOR 1

JS

3/6/2025

$$1/4'' = 1'0''$$

A-3

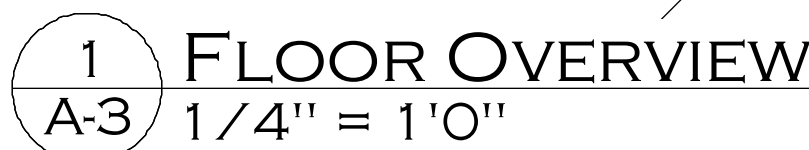

© ALL RIGHTS RESERVED. DUPLICATION AND DISTRIBUTION OF THIS PLAN WITHOUT WRITTEN PERMISSION IS PROHIBITED

3D VIEWS ARE NOT TO SCALE AND MAY NOT REFLECT EXACTLY WHAT IS AVAILABLE FOR THE PROJECT. RENDER VIEWS ARE REPRESENTATIONS OF WHAT THE VIEW COULD LOOK LIKE, NOT WHAT IT WILL LOOK LIKE. 2D VIEWS ALWAYS SUPERCEDE 3D VIEWS

SCHIANO
— ARCHITECTS —
THE RUPPERS BUILDING, 1300 E. 10TH AVENUE, SUITE 100, DENVER, CO 80202

(631) 774-6663 JSCHIANO@SCHIANOdevelopment.com

LICENSE NUMBER:

76086

RESIDENCE

MICHAUD RESIDENCE
ST. JAMES PLANTATION
4169 WYNEMERE DRIVE
SOUTHPORT, NC

PAGE TITLE:

**FLOOR OVERVIEW,
FLOOR 2**

DRAWN BY:

JS

DATE:


3/6/2025

SCALE:

1/4" = 1'0"

SHEET #:

A-4

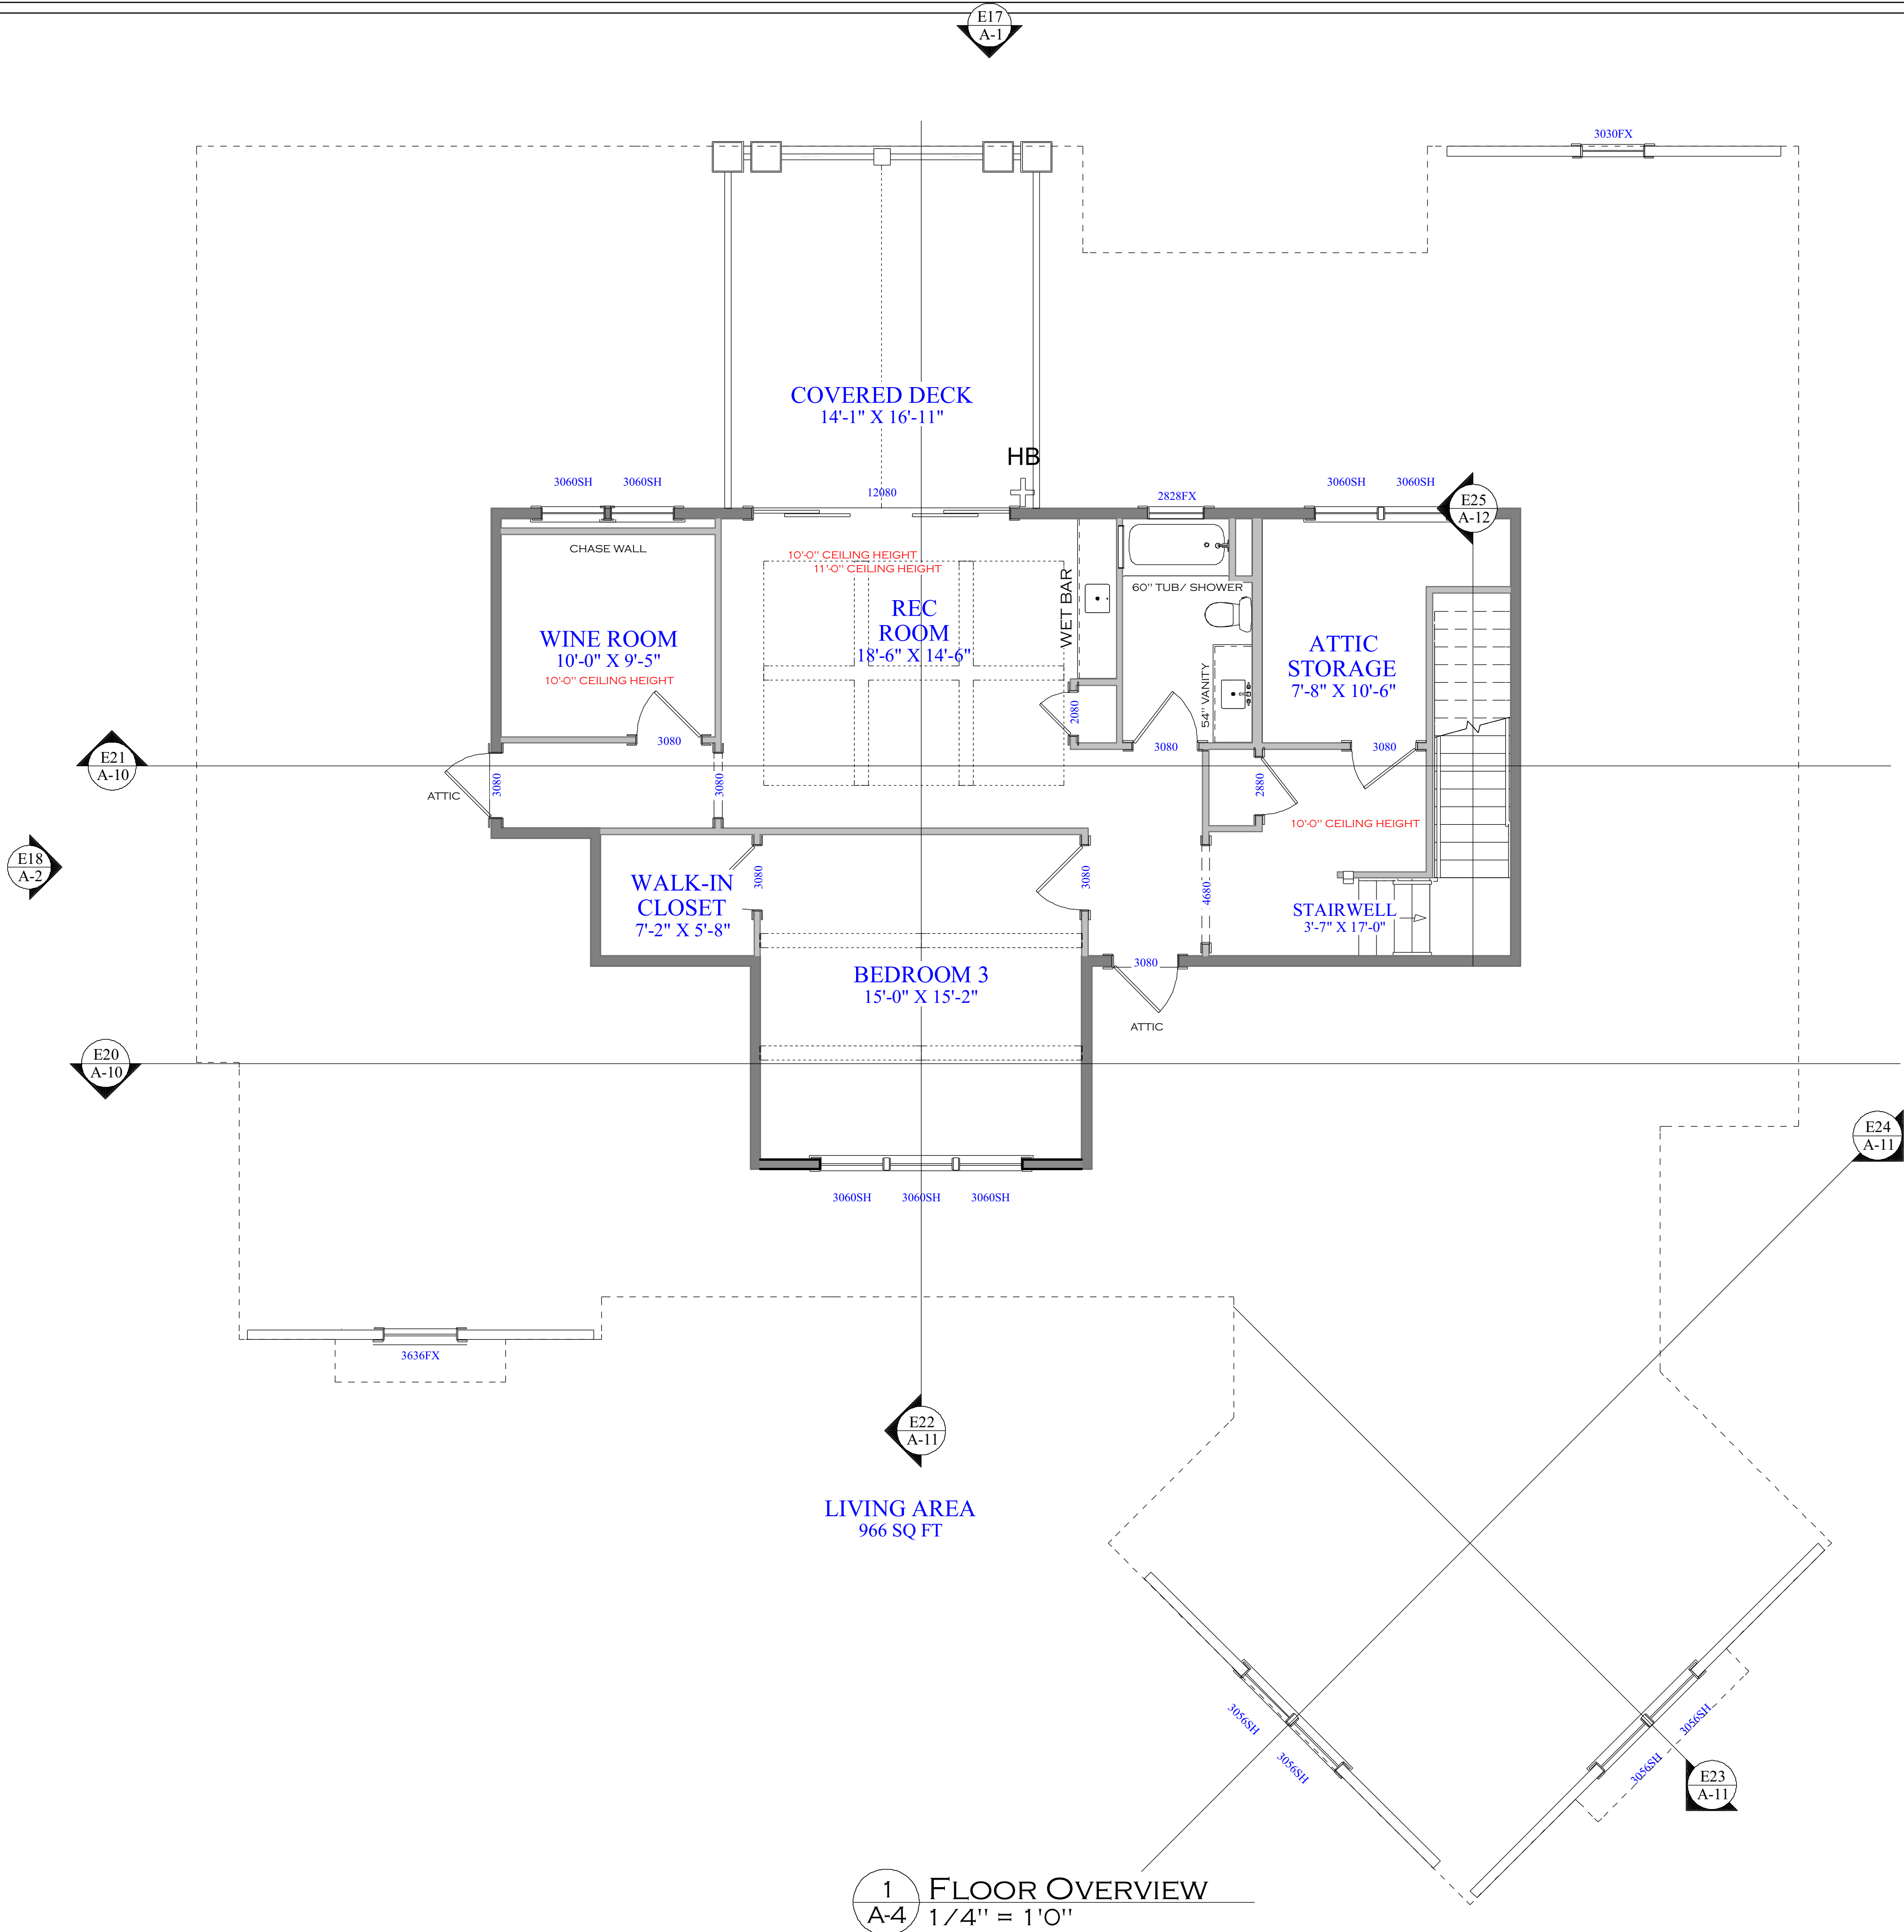

1 FLOOR OVERVIEW
A-4 1/4" = 1'0"